


COPYRIGHTED BY QUICKDRAW DRAFTING. THIS DRAWING IS NOT TO BE USED FOR MAKING ANY REPRODUCTION THEREOF, OR FOR CONTRACTING ANY BUILDING WITHOUT FIRST OBTAINING THE WRITTEN PERMISSION OF THE COPYRIGHT HOLDER, QUICKDRAW DESIGN & DRAFTING (QDD).

DO NOT SCALE DRAWINGS. QDD IS NOT RESPONSIBLE FOR ERRORS DUE TO SCALED DRAWINGS.

REFER ANY QUESTIONS OR DISCREPANCIES TO QDD BEFORE START OF CONSTRUCTION.

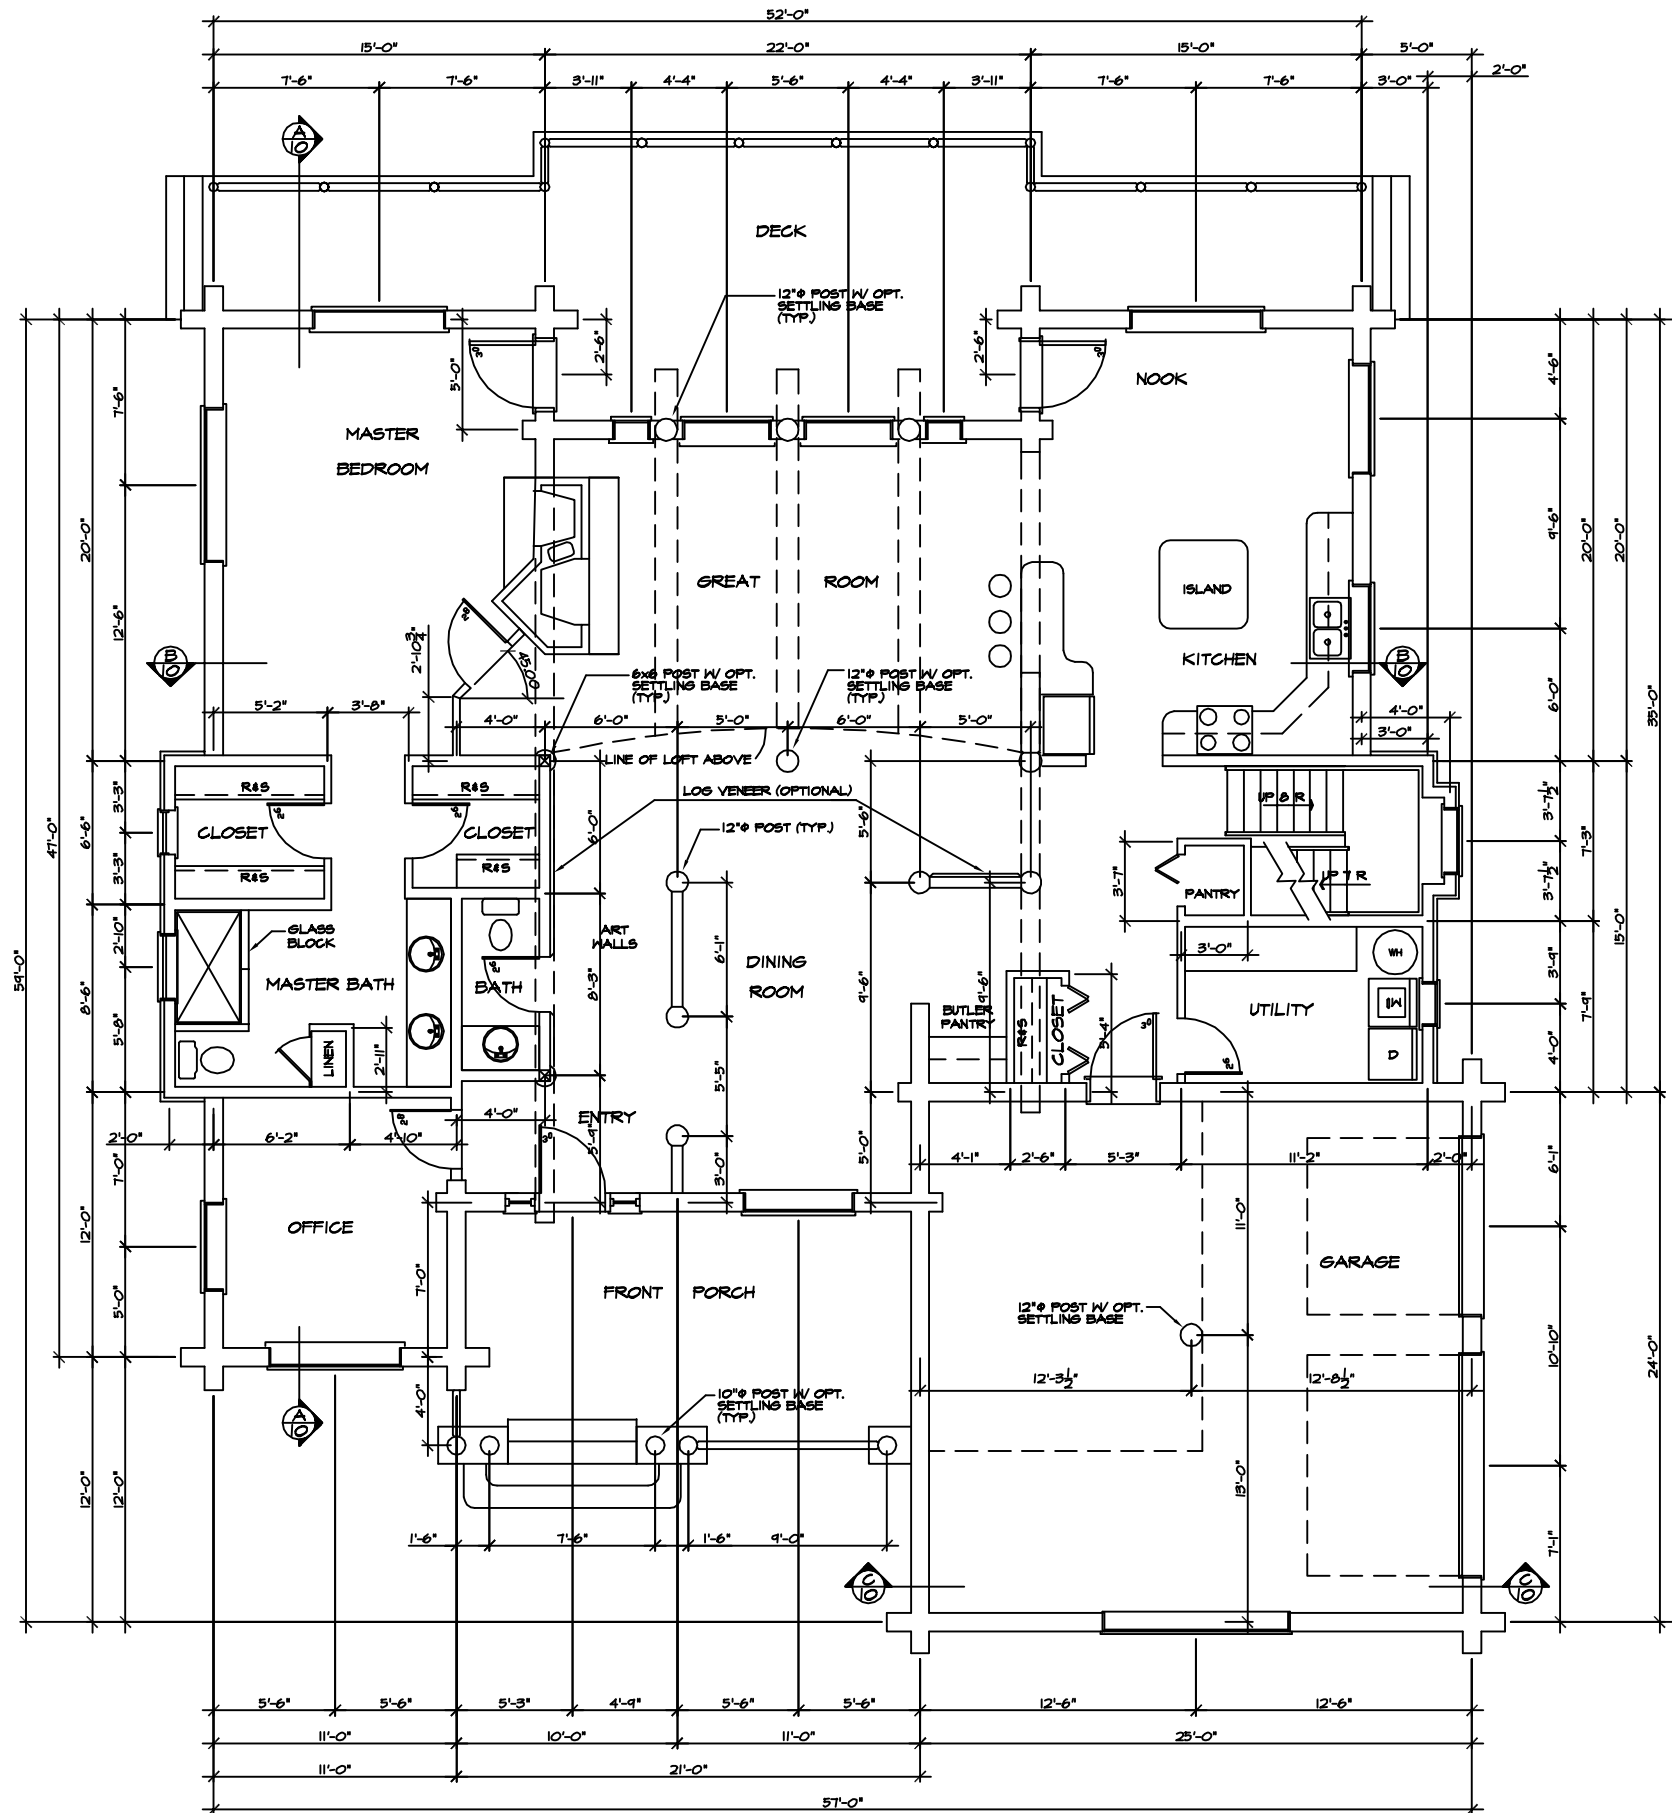

MAIN FLOOR PLAN
SCALE: 1/4" = 1' 0"

SQUARE FOOTAGE:
MAIN FLOOR - 1875
SECOND FLOOR - 1814
GARAGE - 536

NOTE:
EVERY EFFORT HAS BEEN MADE TO ASSURE THE ACCURACY OF DIMENSIONS AND DETAILS. HOWEVER, IT IS THE RESPONSIBILITY OF THE BUILDER TO VERIFY ALL MEASUREMENTS.

REV.
DRAWN BY:
BDL

THE BLODGETT CANYON
(PRELIMINARY PLAN) - NOT FOR CONSTRUCTION

QuickDraw Design & Drafting
Phone # (409) 570-7046
Fax # (409) 507-2284
BRADLEY D. LETZIG
490 BROTHERS WAY
CORYALLIS, MT 59828
buddrawdrafting@yahoo.com

DATE
JOB #
JOB SIZE
10' 0"
SHEET
1