


COPYRIGHTED BY QUICKDRAW DRAFTING. THIS DRAWING IS NOT TO BE USED FOR MAKING ANY REPRODUCTION THEREOF, OR FOR CONTRACTING ANY BUILDING WITHOUT FIRST OBTAINING THE WRITTEN PERMISSION OF THE COPYRIGHT HOLDER, QUICKDRAW DESIGN & DRAFTING (QDD).

DO NOT SCALE DRAWINGS. QDD IS NOT RESPONSIBLE FOR ERRORS DUE TO SCALED DRAWINGS.

REFER ANY QUESTIONS OR DISCREPANCIES TO QDD BEFORE START OF CONSTRUCTION.



REAR ELEVATION
SCALE: 3/8" = 1'-0"

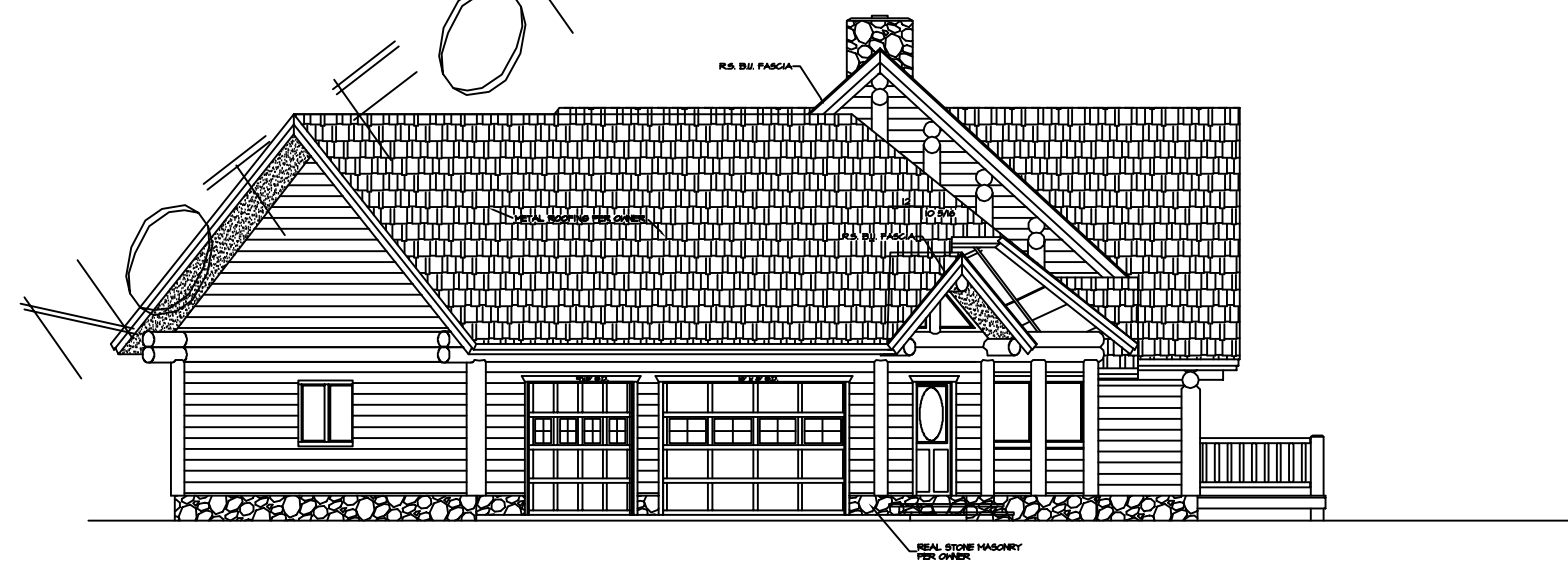

LEFT SIDE ELEVATION
SCALE: 3/8" = 1'-0"

NOTE:
EVERY EFFORT HAS BEEN MADE TO ASSURE THE ACCURACY OF DIMENSIONS AND DETAILS. HOWEVER, IT IS THE RESPONSIBILITY OF THE BUILDER TO VERIFY ALL MEASUREMENTS.

THE ELEVATION DRAWINGS ARE ONLY GRAPHIC REPRESENTATIONS - REFER TO THE BUILDING SECTION PAGES FOR ACTUAL DIMENSIONS.
ALL WINDOW OPENINGS, LOG TRUSSES, LOG RAFTERS, POSTS AND GABLE ENDS REQUIRE FIELD TRIMMING.

THE CASTLE MOUNTAIN
MAIN FLOOR PLAN

QuickDraw Design & Drafting
Phone # (606) 370-1046
Fax # (606) 371-2284
BRADLEY D. LETZIG
bld@quickdrawdesign.com
450 BROTHERS WAY
CORVALLIS, VT 56028

DATE	
JOB #	
LOG SIZE	12" ϕ
	#
	14" ϕ
SHEET	4
	of
	1

REV.	
DRAWN BY:	BPL
REV.	