

COPYRIGHTED BY QUICKDRAW DRAFTING. THIS DRAWING IS NOT TO BE USED FOR MAKING ANY REPRODUCTION THEREOF, OR FOR CONTRACTING ANY BUILDING WITHOUT FIRST OBTAINING THE WRITTEN PERMISSION OF THE COPYRIGHT HOLDER, QUICKDRAW DESIGN & DRAFTING (GDD).

DO NOT SCALE DRAWINGS. GDD IS NOT RESPONSIBLE FOR ERRORS DUE TO SCALED DRAWINGS.

REFER ANY QUESTIONS OR DISCREPANCIES TO GDD BEFORE START OF CONSTRUCTION.


REV.  
DRAWN BY:  
BDL

THE CLEARWATER  
(PRELIMINARY PLAN) - NOT FOR CONSTRUCTION

QuickDraw Design & Drafting  
Phone # (408) 570-7046  
Fax # (408) 507-2284  
450 BROTHERS WAY  
CORVALLIS, OR 97331  
BRADLEY D. LETZIG  
budd@quickdrawdesign.com

DATE  
JOB #  
LOG SIZE  
9" φ  
SHEET  
3  
9

NOT FOR CONSTRUCTION

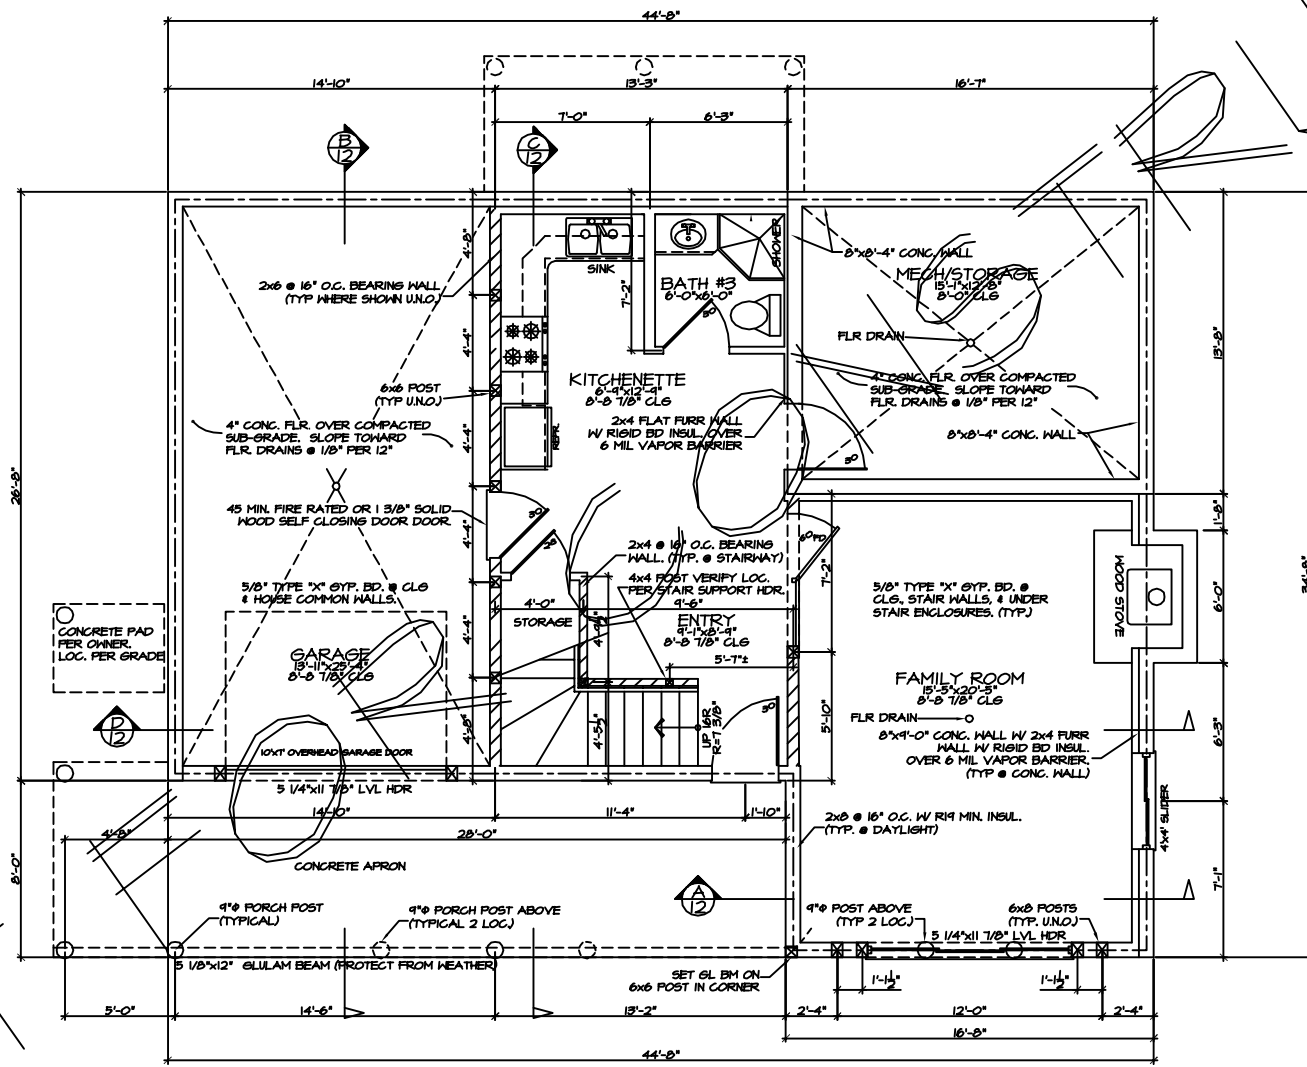

**BASEMENT FLOOR PLAN**  
SCALE: 1/4" = 1'-0"

SQUARE FOOTAGE:	
MAIN FLOOR:	1272 SQ. FT.
LOFT FLOOR:	817 SQ. FT.
BASEMENT:	936 SQ. FT.
<b>TOTAL:</b>	<b>3025 SQ. FT.</b>
<b>GARAGE:</b>	<b>384 SQ. FT.</b>

NOTE:  
EVERY EFFORT HAS BEEN MADE TO ASSURE THE ACCURACY OF DIMENSIONS AND DETAILS, HOWEVER, IT IS THE RESPONSIBILITY OF THE BUILDER TO VERIFY ALL MEASUREMENTS.

ALL WINDOW OPENINGS, LOG TRUSSES, LOG RAFTERS, POSTS AND GABLE ENDS REQUIRE FIELD TRIMMING.