



COPYRIGHTED BY QUICKDRAW DRAFTING. THIS DRAWING IS NOT TO BE USED FOR MAKING ANY REPRODUCTION THEREOF OR FOR CONTRACTING ANY BUILDING WITHOUT FIRST OBTAINING THE WRITTEN PERMISSION OF THE COPYRIGHT HOLDER, QUICKDRAW DRAFTING.
DO NOT SCALE DRAWINGS. QUICKDRAW DRAFTING IS NOT RESPONSIBLE FOR ERRORS DUE TO SCALED DRAWINGS.
REFER ANY QUESTIONS OR DISCREPANCIES TO QUICKDRAW DRAFTING BEFORE START OF CONSTRUCTION.

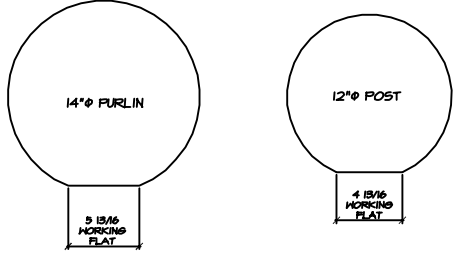

LOG PURLIN/POST FRAMING FLAT

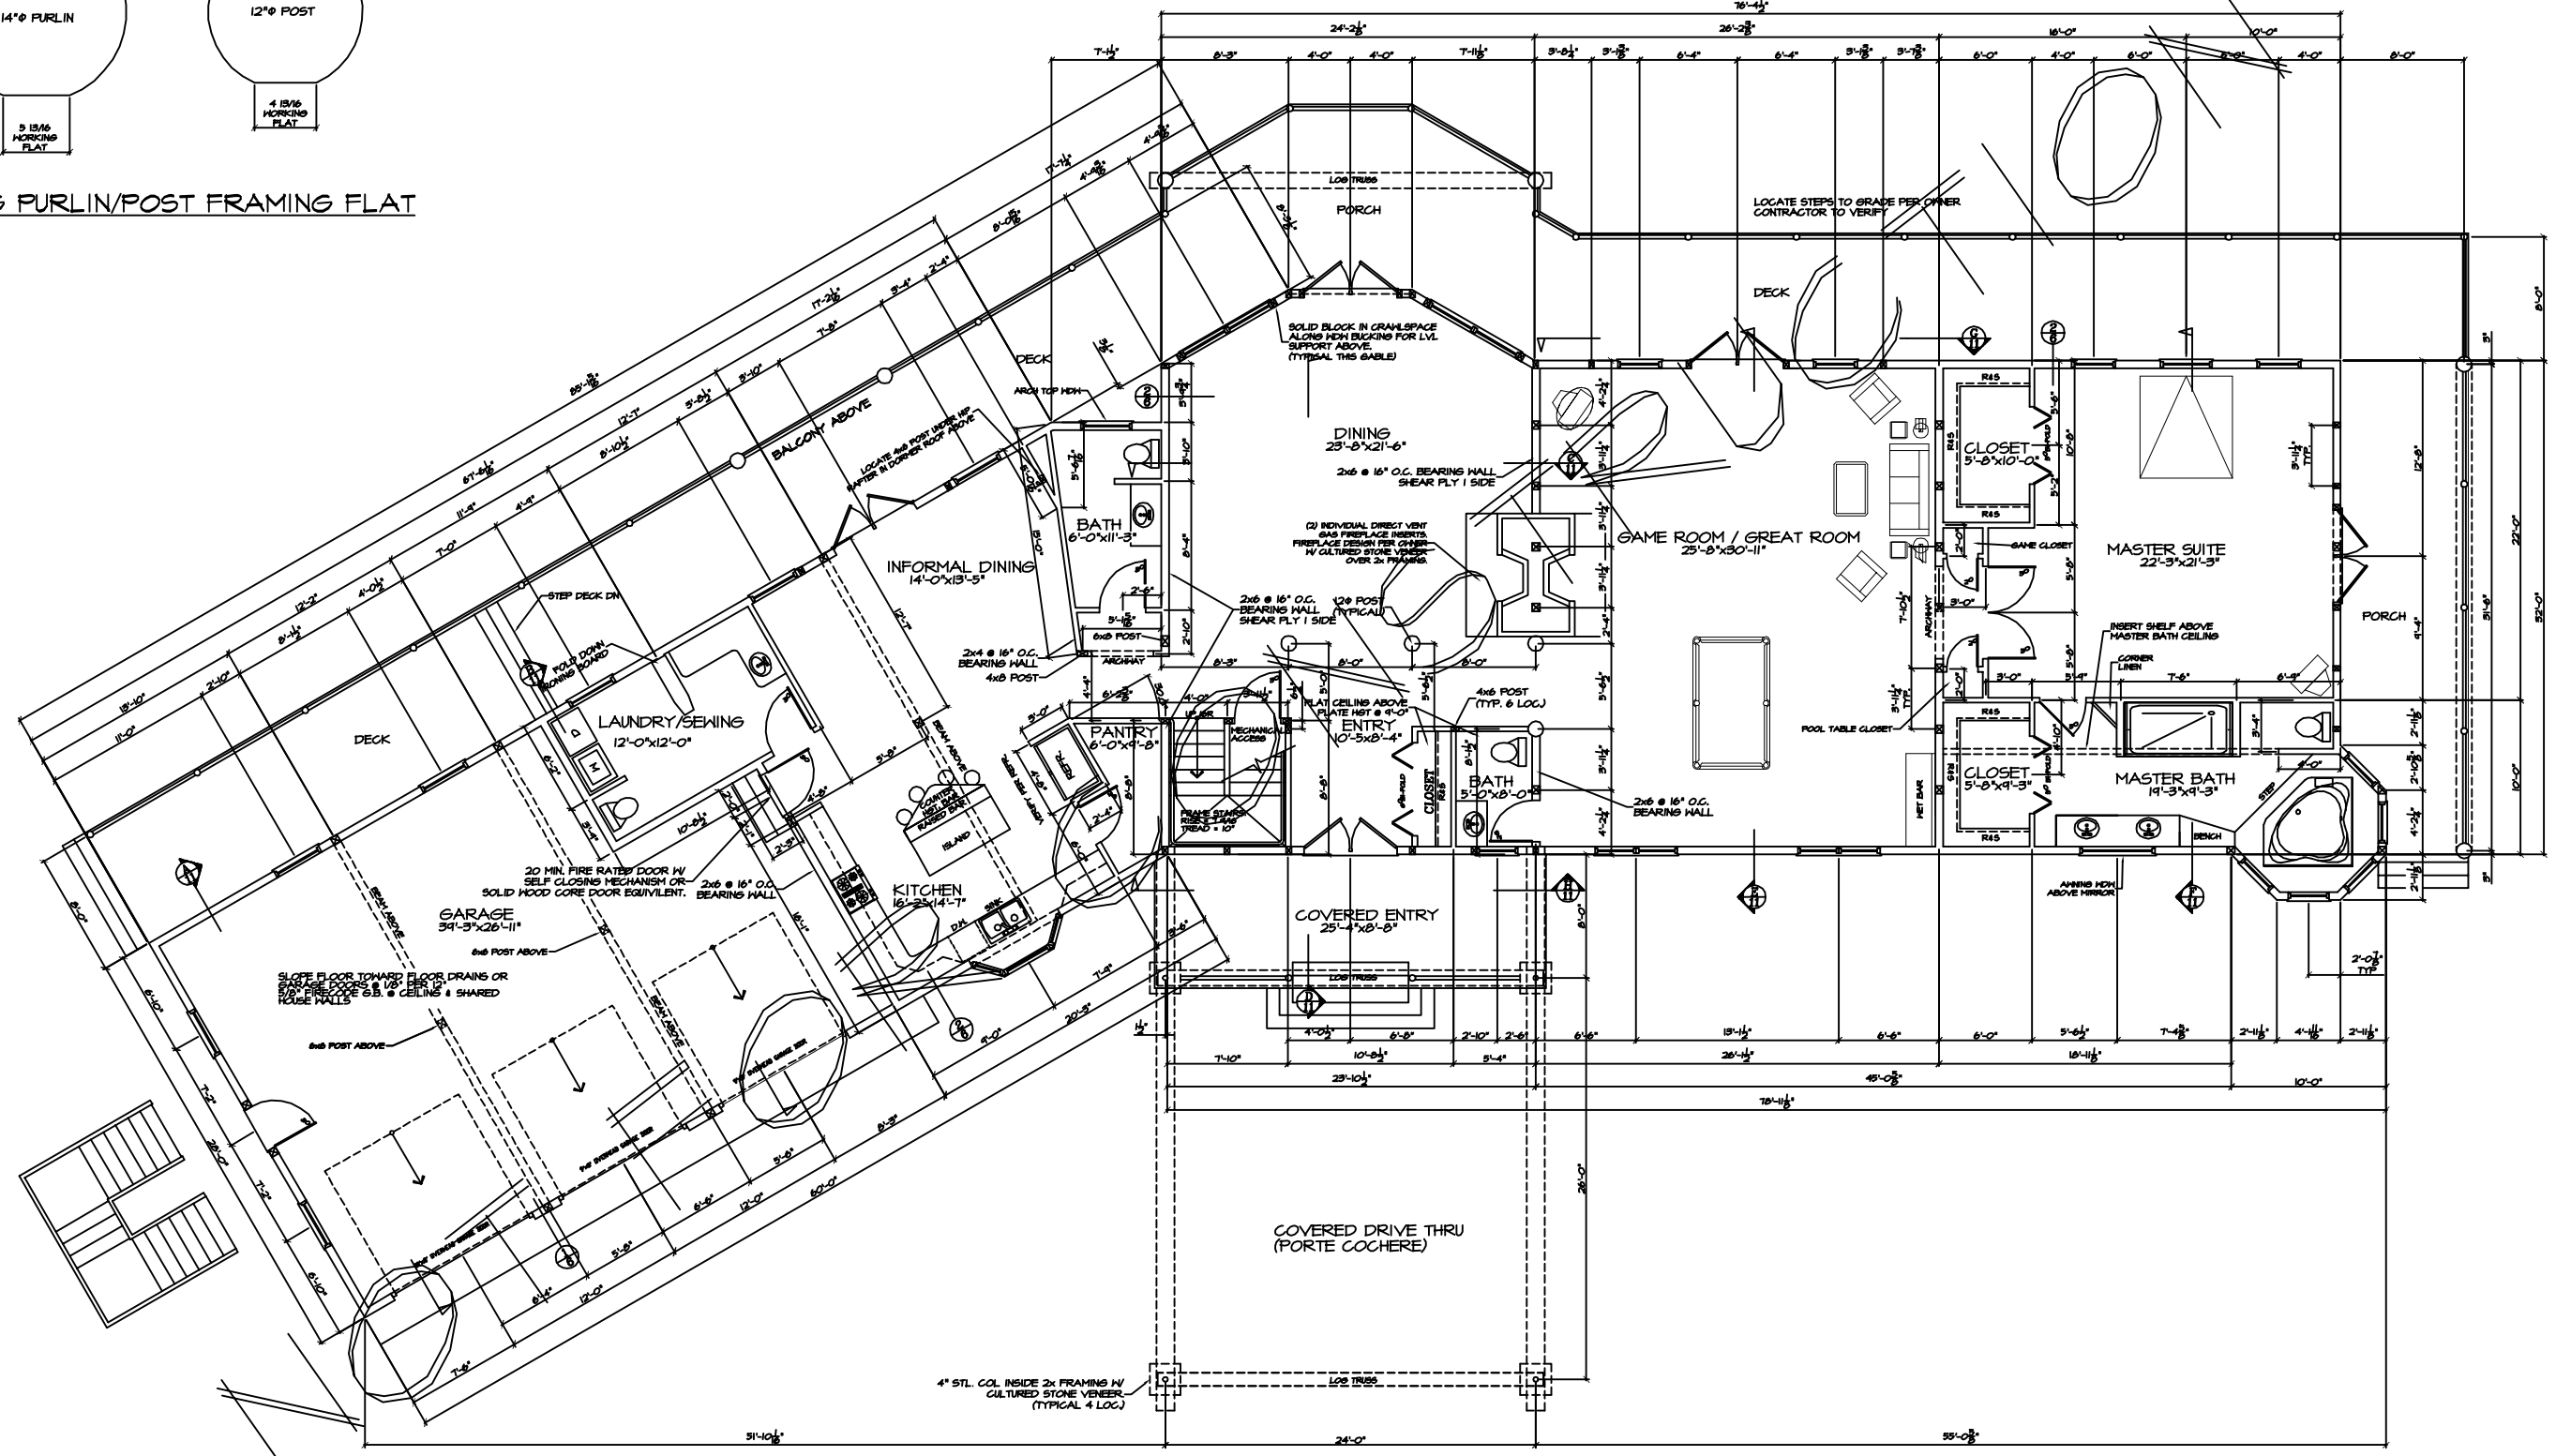

MAIN FLOOR PLAN
SCALE: 3/16" = 1'-0"

SQUARE FOOTAGE:	
MAIN FLOOR	5350 SQ. FT.
UPPER FLOOR	2017 SQ. FT.
TOTAL	5560 SQ. FT.
GARAGE	1085 SQ. FT.

NOTE:
EVERY EFFORT HAS BEEN MADE TO ASSURE THE ACCURACY OF DIMENSIONS AND DETAILS, HOWEVER, IT IS THE RESPONSIBILITY OF THE BUILDER TO VERIFY ALL MEASUREMENTS.

PER SPECS SHEET C1

THE EAGLE WATCH
MAIN FLOOR PLAN

QuickDraw Design & Drafting
450 BROTHERS WAY
CORVALLIS, MT 59828
Phone: (406) 510-7046
Fax: (866) 801-2284
mailto:info@quickdrawdesign.com

DATE	
JOB #	
FRAMING	2x6 & LOG
SHEET	1 OF 1

REV.	
DRAWN BY:	BDL
REV.	