



COPYRIGHTED BY QUICKDRAW DRAFTING. THIS DRAWING IS NOT TO BE USED FOR MAKING ANY REPRODUCTION THEREOF OR FOR CONTRACTING ANY BUILDING WITHOUT FIRST OBTAINING THE WRITTEN PERMISSION OF THE COPYRIGHT HOLDER, QUICKDRAW DRAFTING.
 DO NOT SCALE DRAWINGS. QUICKDRAW DRAFTING IS NOT RESPONSIBLE FOR ERRORS DUE TO SCALED DRAWINGS.
 REFER ANY QUESTIONS OR DISCREPANCIES TO QUICKDRAW DRAFTING BEFORE START OF CONSTRUCTION.

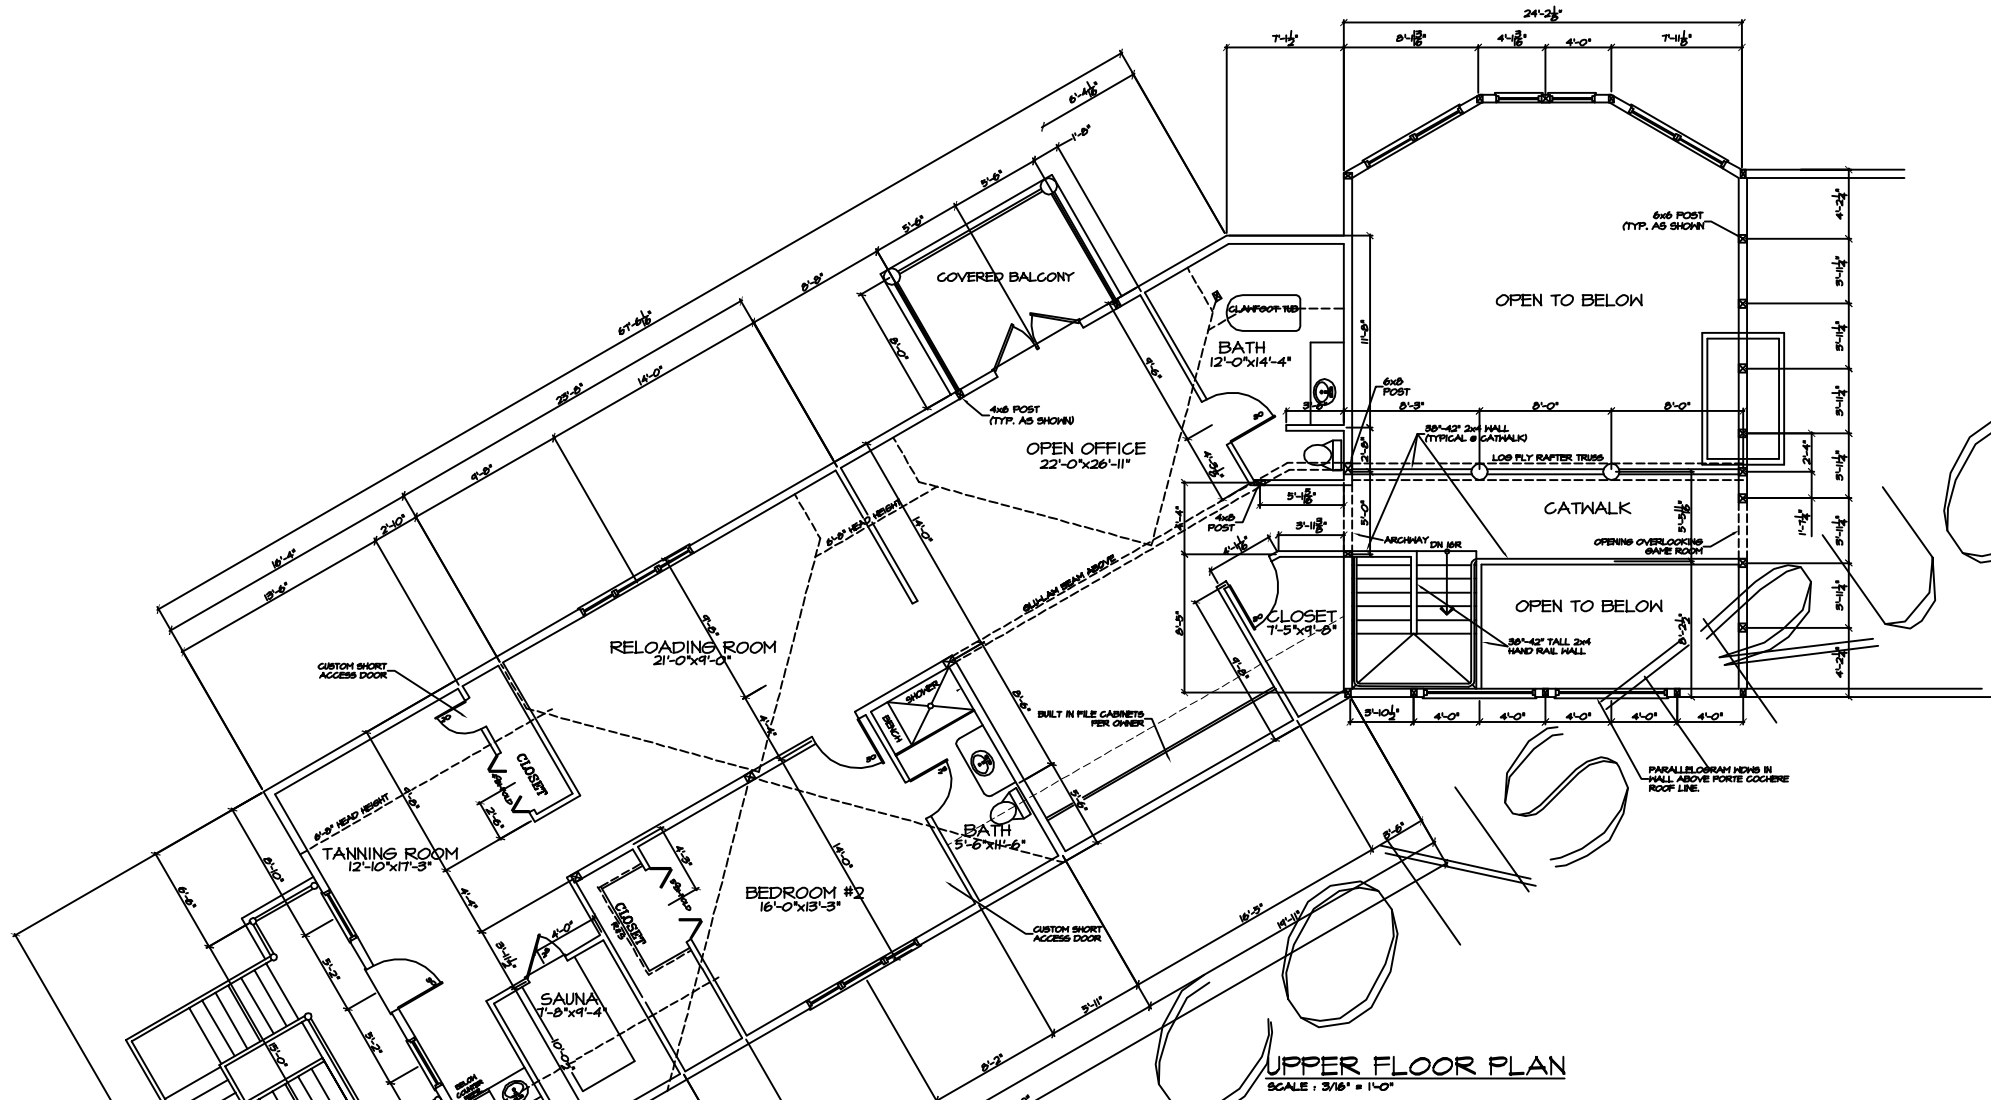

UPPER FLOOR PLAN
 SCALE: 3/16" = 1'-0"

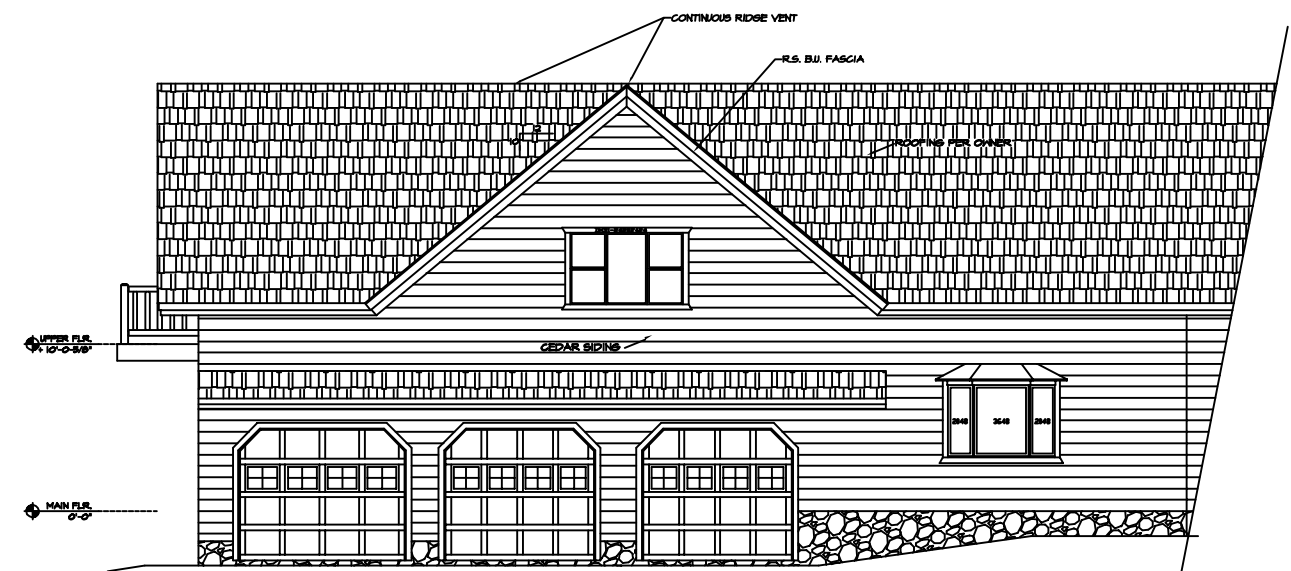

GARAGE FRONT ELEVATION
 SCALE: 3/16" = 1'-0"

NOTE:
 EVERY EFFORT HAS BEEN MADE TO ASSURE THE ACCURACY OF DIMENSIONS AND DETAILS, HOWEVER, IT IS THE RESPONSIBILITY OF THE BUILDER TO VERIFY ALL MEASUREMENTS.

PER SPECS SHEET C1

REV.	BDL	THE EAGLE WATCH UPPER FLOOR PLAN & GARAGE FRONT ELEVATION	QuickDraw Design & Drafting 450 BROTHERS WAY CORVALLIS, MT 59828 Phone: (406) 510-1046 Fax: (866) 801-2284
REV.	BDL		
DATE			
JOB #			
FRAMING	2x6 & LOG		
SHEET	2		
	of		
	13		