


COPYRIGHTED BY QUICKDRAW DRAFTING. THIS DRAWING IS NOT TO BE USED FOR MAKING ANY REPRODUCTION THEREOF, OR FOR CONTRACTING ANY BUILDING WITHOUT FIRST OBTAINING THE WRITTEN PERMISSION OF THE COPYRIGHT HOLDER, QUICKDRAW DESIGN & DRAFTING (GDD).

DO NOT SCALE DRAWINGS. GDD IS NOT RESPONSIBLE FOR ERRORS DUE TO SCALED DRAWINGS.

REFER ANY QUESTIONS OR DISCREPANCIES TO GDD BEFORE START OF CONSTRUCTION.

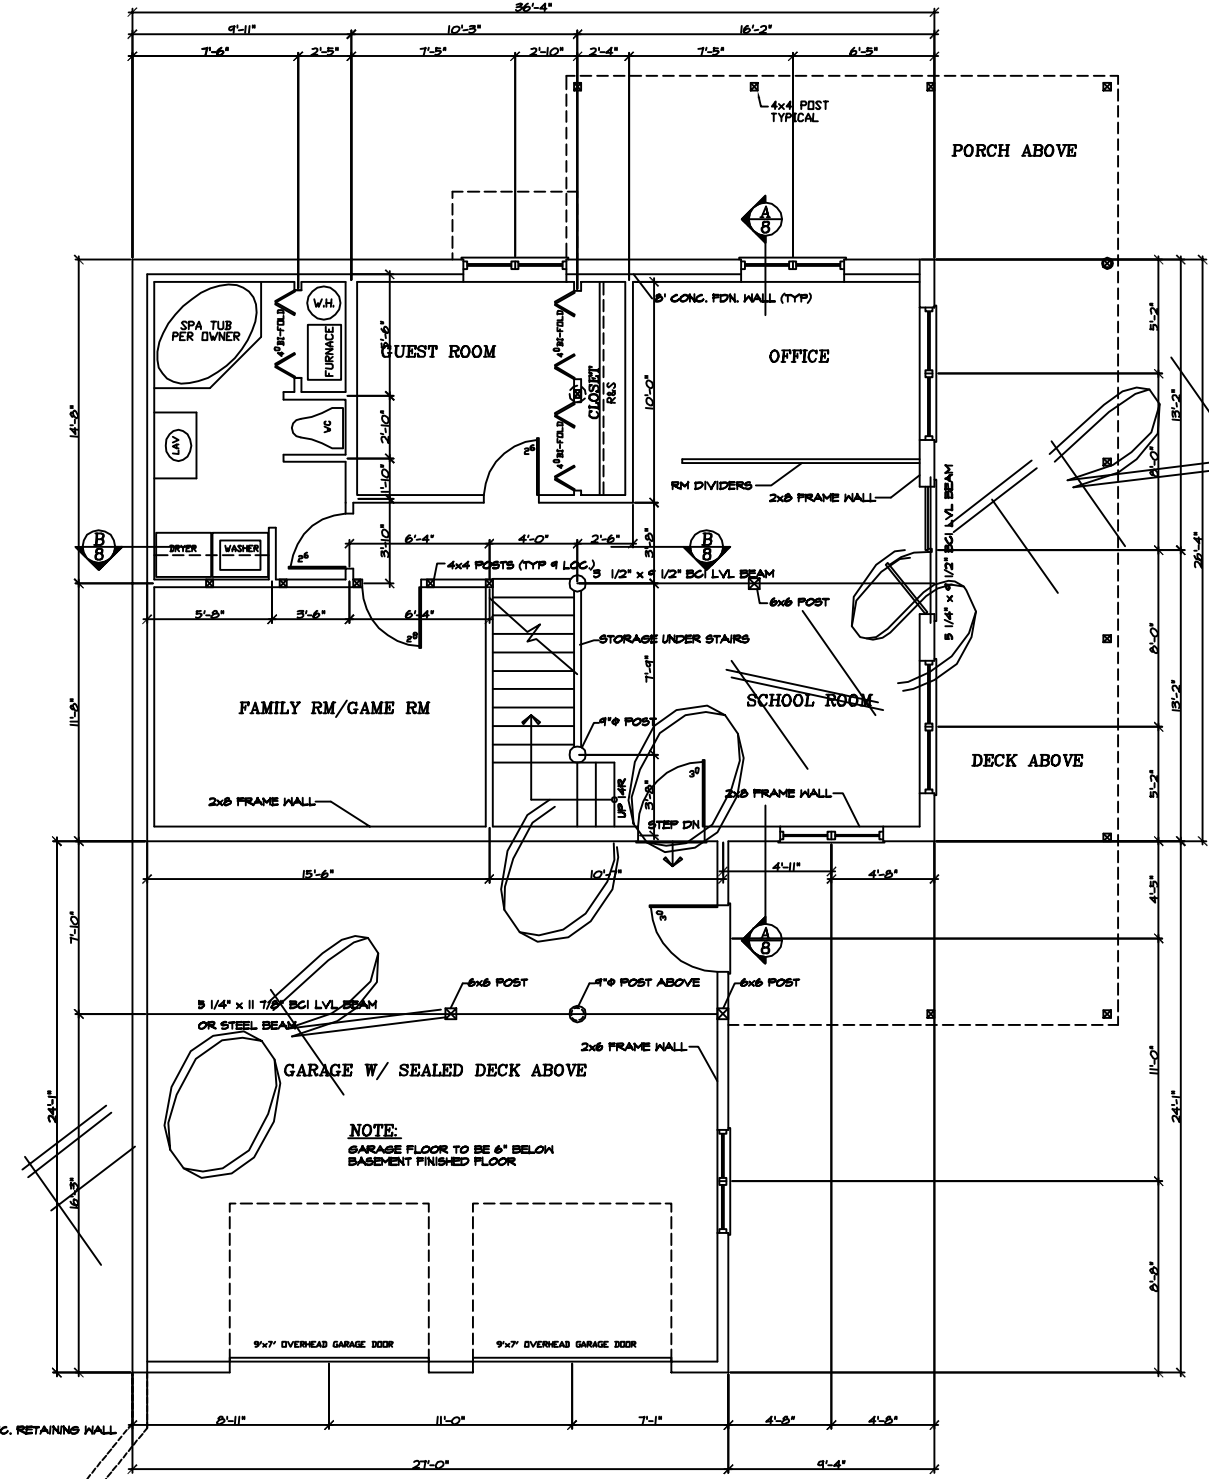

NOTE

MAY NEED CONC. RETAINING WALL (PER OWNER)

NOTE:
GARAGE FLOOR TO BE 6" BELOW BASEMENT FINISHED FLOOR

BASEMENT FLOOR PLAN
SCALE: 1/4" = 1'-0"

CONTRACTOR NOTE:
THE SPECIFICATIONS WITHIN THIS PLAN SET ARE ACCURATE AS OF THE MOST RECENT DATE IN THE TITLE BLOCK. HOWEVER IT IS THE CONTRACTORS RESPONSIBILITY TO CONFIRM AND VERIFY ALL MEASUREMENTS & SPECIFICATIONS.

REV.	REV.
DRAWN BY:	BDL
THE HIDDEN VALLEY BASEMENT FLOOR PLAN	
QuickDraw Design & Drafting	
Phone # (406) 370-7046 Fax # (866) 907-8289	
450 BROTHERS WAY CORVALLIS, MT 59928	
DATE	
JOB #	
LOG SIZE	9" φ
SHEET	2
	9
	1