



COPYRIGHTED BY QUICKDRAW DRAFTING. THIS DRAWING IS NOT TO BE USED FOR MAKING ANY REPRODUCTION THEREOF OR FOR CONTRACTING ANY BUILDING WITHOUT FIRST OBTAINING THE WRITTEN PERMISSION OF THE COPYRIGHT HOLDER, QUICKDRAW DESIGN & DRAFTING (GDD).

DO NOT SCALE DRAWINGS. GDD IS NOT RESPONSIBLE FOR ERRORS DUE TO SCALED DRAWINGS.

REFER ANY QUESTIONS OR DISCREPANCIES TO GDD BEFORE START OF CONSTRUCTION.

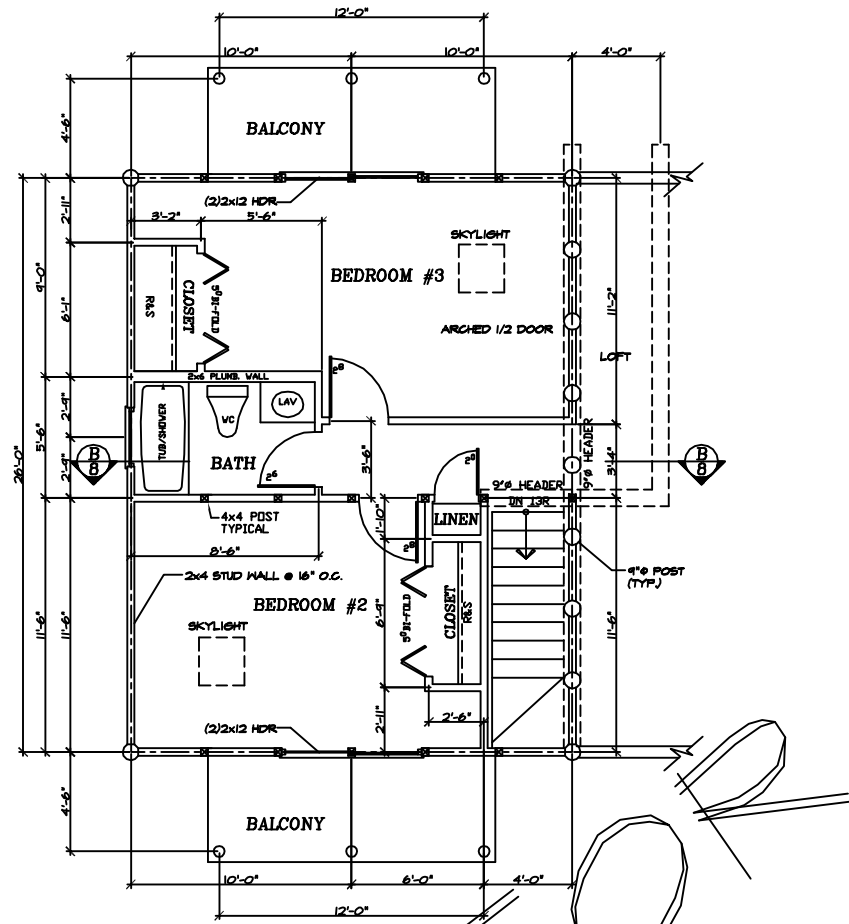

**LOFT FLOOR PLAN**  
SCALE: 1/4" = 1'-0"

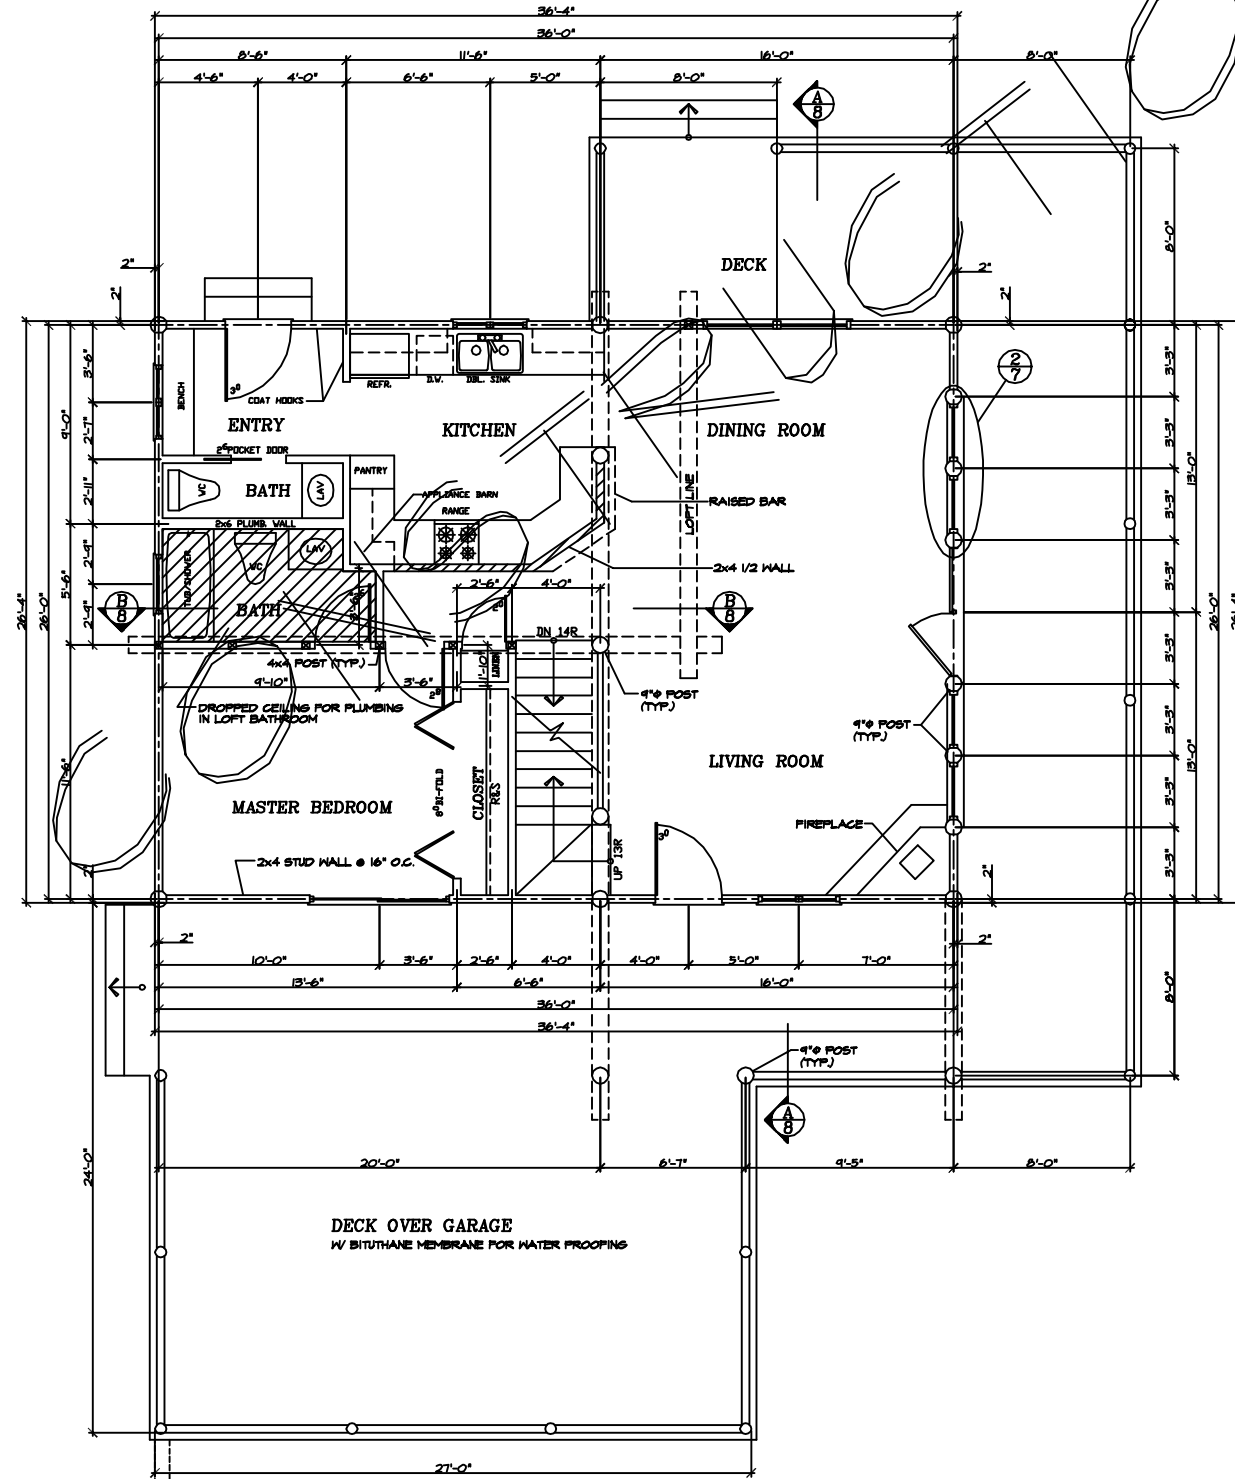

**MAIN FLOOR PLAN**  
SCALE: 1/4" = 1'-0"

**SQUARE FOOTAGE:**  
MAIN FLOOR - 957 SQ. FT.  
LOFT - 535 SQ. FT.  
BASEMENT - 461 SQ. FT.

CONTRACTOR NOTE:  
THE SPECIFICATIONS, WITHIN THIS PLAN SET ARE ACCURATE AS OF THE MOST RECENT DATE IN THE TITLE BLOCK. HOWEVER IT IS THE CONTRACTORS RESPONSIBILITY TO CONFIRM AND VERIFY ALL MEASUREMENTS & SPECIFICATIONS.

REV.	REV.
BDL	BDL
THE HIDDEN VALLEY	
MAIN FLOOR PLAN	
QuickDraw Design & Drafting	
Phone # (486) 370-7046 Fax # (866) 907-2289	
450 BROTHERS WAY CORVALLIS, VT 59828	
DATE	
JOB #	
LOG SIZE	9" φ
SHEET	1