



COPYRIGHTED BY QUICKDRAW DRAFTING. THIS DRAWING IS NOT TO BE USED FOR MAKING ANY REPRODUCTION THEREOF, OR FOR CONTRACTING ANY BUILDING PROJECT WITHOUT OBTAINING THE WRITTEN PERMISSION OF THE COPYRIGHT HOLDER, QUICKDRAW DRAFTING. DO NOT SCALE DRAWINGS. QUICKDRAW DRAFTING IS NOT RESPONSIBLE FOR ERRORS DUE TO SCALED DRAWINGS. REFER ANY QUESTIONS OR DISCREPANCIES TO QUICKDRAW DRAFTING BEFORE START OF CONSTRUCTION.



REAR ELEVATION
SCALE: 3/16" = 1'-0"

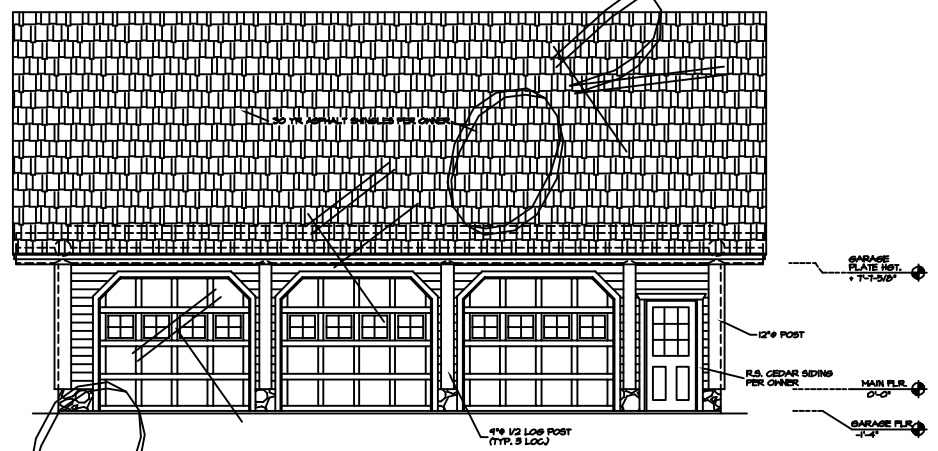

GARAGE FRONT ELEVATION
SCALE: 3/16" = 1'-0"

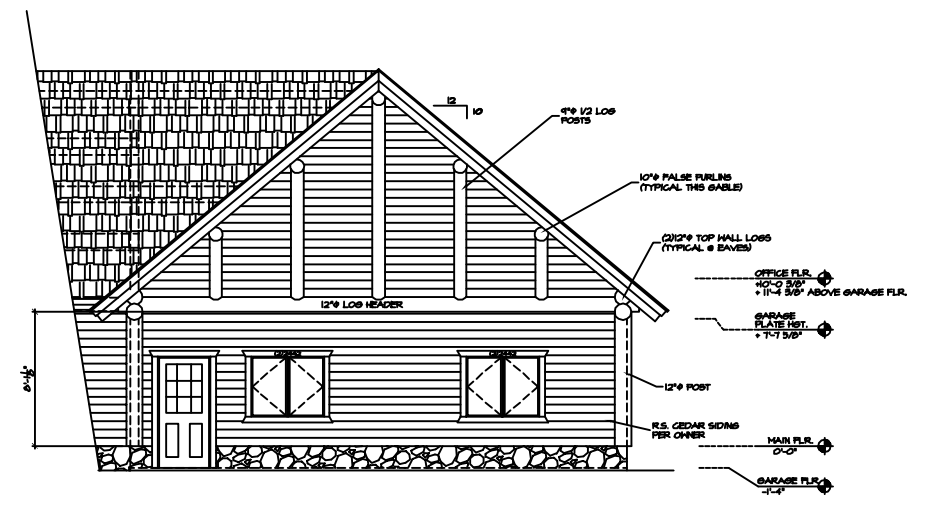

GARAGE GABLE ELEVATION
SCALE: 3/16" = 1'-0"

COOKS

N

NOTE:
EVERY EFFORT HAS BEEN MADE TO ASSURE THE ACCURACY OF DIMENSIONS AND DETAILS. HOWEVER, IT IS THE RESPONSIBILITY OF THE BUILDER TO VERIFY ALL MEASUREMENTS.

PER SPECS SHEET C1
THE ELEVATION DRAWINGS ARE ONLY GRAPHIC REPRESENTATIONS - REFER TO THE BUILDING SECTION PAGES FOR ACTUAL DIMENSIONS.

REV.	REV.
BDL	
DRAWN BY:	
THE KENAI REAR, GARAGE FRONT & GARAGE GABLE ELEVATION	
QuickDraw Design & Drafting Phone # (408) 370-7046 Fax # (408) 507-2284 450 BROTHERS WAY CORVALLIS, OR 97331	
DATE	
JOB #	
LOG SIZE	10" x 12"
SHEET	4 of 9