



COPYRIGHTED BY QUICKDRAW DRAFTING. THIS DRAWING IS NOT TO BE USED FOR MAKING ANY REPRODUCTION THEREOF OR FOR CONTRACTING ANY BUILDING WITHOUT FIRST OBTAINING THE WRITTEN PERMISSION OF THE COPYRIGHT HOLDER, QUICKDRAW DESIGN & DRAFTING (GDD).

DO NOT SCALE DRAWINGS. GDD IS NOT RESPONSIBLE FOR ERRORS DUE TO SCALED DRAWINGS.


REFER ANY QUESTIONS OR DISCREPANCIES TO GDD BEFORE START OF CONSTRUCTION.

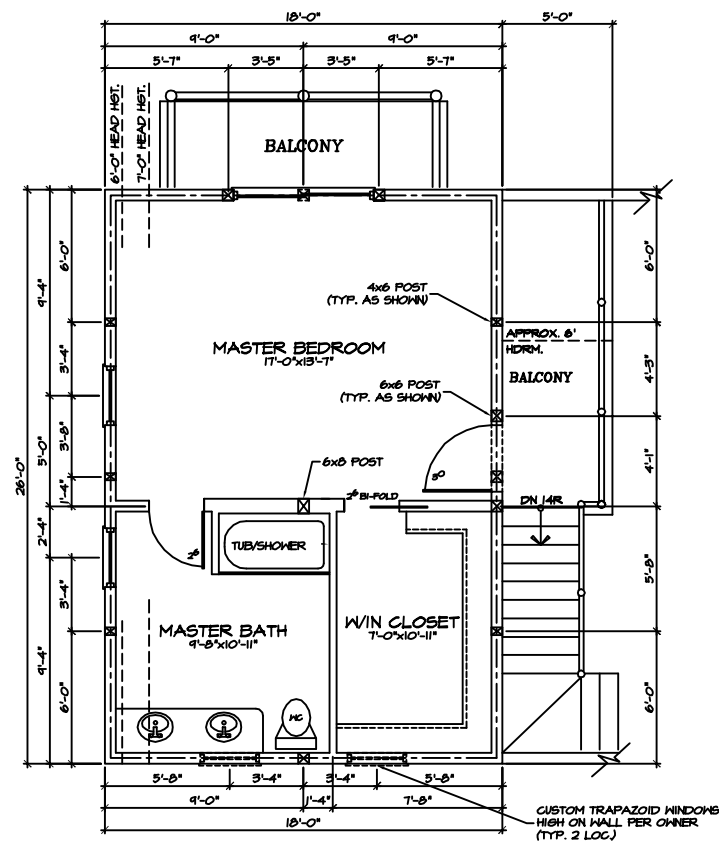

LOFT FLOOR PLAN
SCALE: 1/4" = 1'-0"

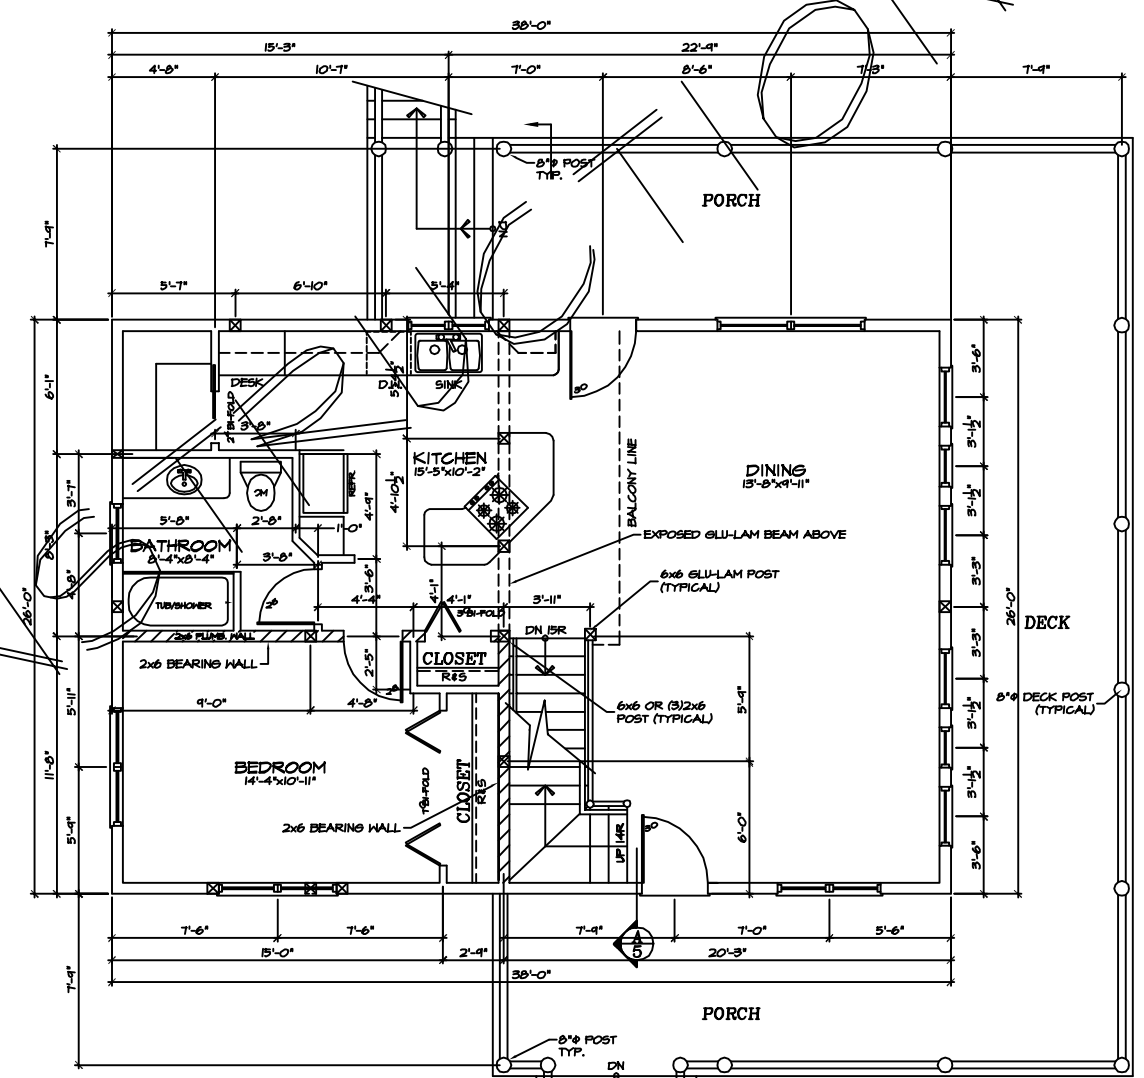

MAIN FLOOR PLAN
SCALE: 1/4" = 1'-0"

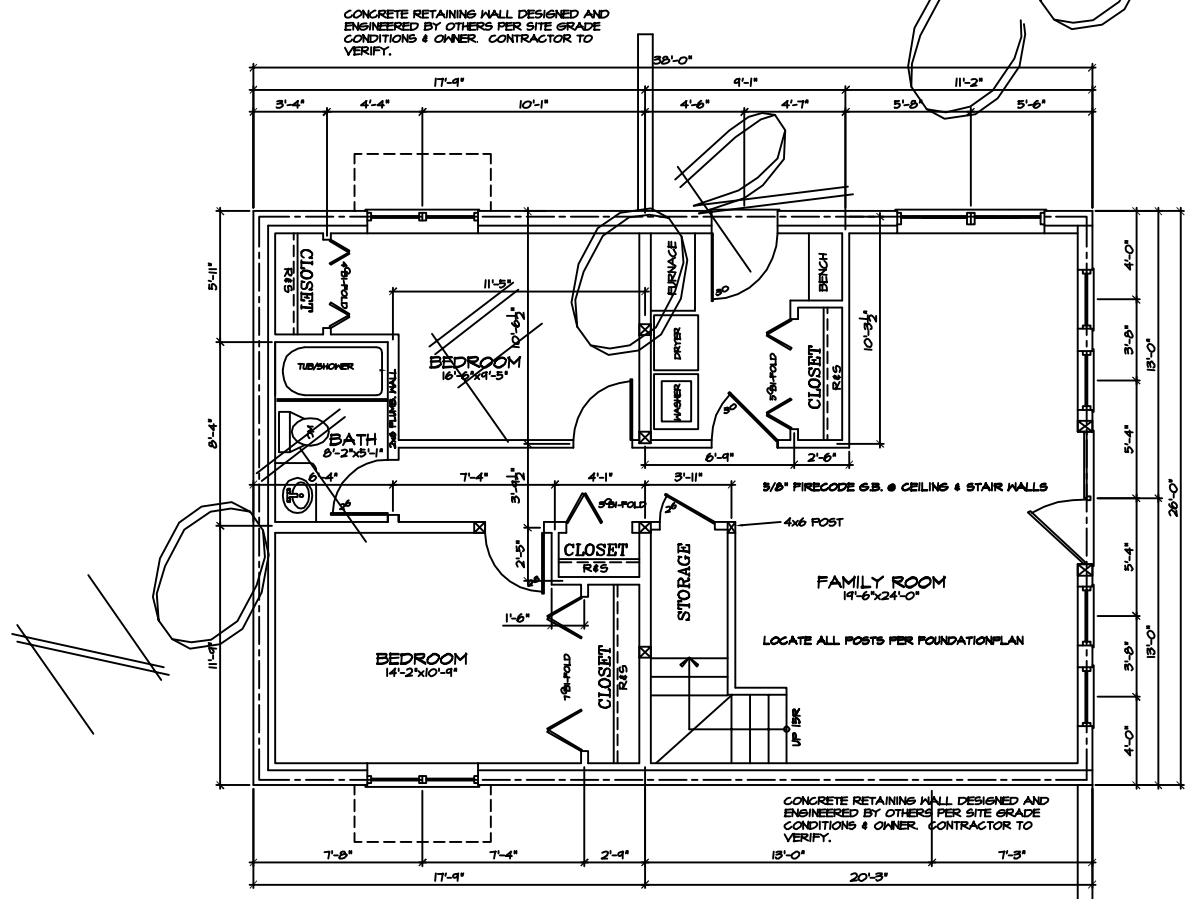

BASEMENT FLOOR PLAN
SCALE: 1/4" = 1'-0"

NOTE: EVERY EFFORT HAS BEEN MADE TO ASSURE THE ACCURACY OF DIMENSIONS AND DETAILS, HOWEVER, IT IS THE RESPONSIBILITY OF THE BUILDER TO VERIFY ALL MEASUREMENTS.

AREAS	
MAIN FLOOR:	488 SQ. FT.
LOFT:	514 SQ. FT.
BASEMENT:	908 SQ. FT.
TOTAL:	2400 SQ. FT.

REV. BDL

DRAWN BY: BDL

THE PINE HOLLOW
PRELIMINARY PLAN (NOT FOR CONSTRUCTION)

QuickDraw Design & Drafting
Phone # (603) 870-7046
Fax # (603) 507-2284

BRADLEY D. LETZIG
450 BROTHERS WAY
CORVALLIS, VT 56028
quickdrawdrafting.com

DATE: 6-29-01

JOB #: 01008

FRAMING: 2x6

SHEET 1 OF 5