



COPYRIGHTED BY QUICKDRAW DRAFTING. THIS DRAWING IS NOT TO BE USED FOR MAKING ANY REPRODUCTION THEREOF OR FOR CONTRACTING ANY BUILDING WITHOUT FIRST OBTAINING THE WRITTEN PERMISSION OF THE COPYRIGHT HOLDER, QUICKDRAW DESIGN & DRAFTING (GDD).  
 DO NOT SCALE DRAWINGS. GDD IS NOT RESPONSIBLE FOR ERRORS DUE TO SCALED DRAWINGS.  
 REFER ANY QUESTIONS OR DISCREPANCIES TO GDD BEFORE START OF CONSTRUCTION.

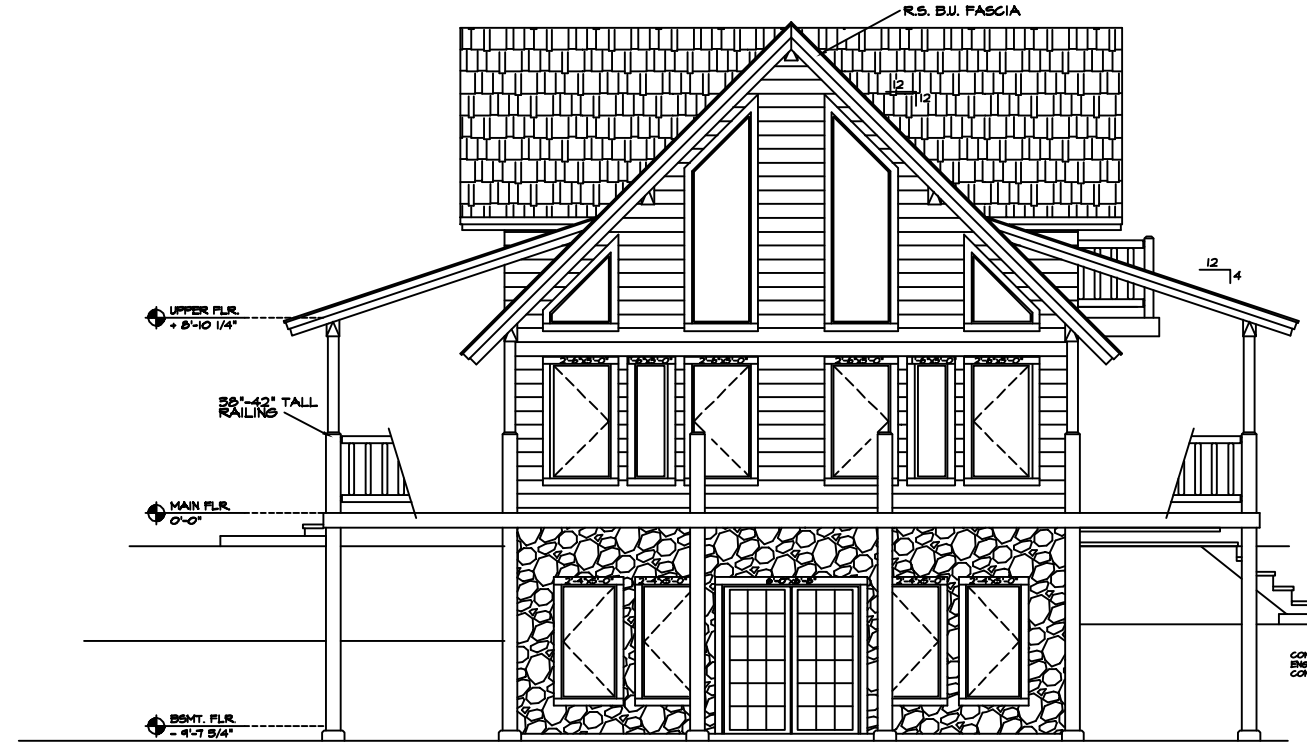


**FRONT ELEVATION**  
 SCALE: 1/4" = 1'-0"

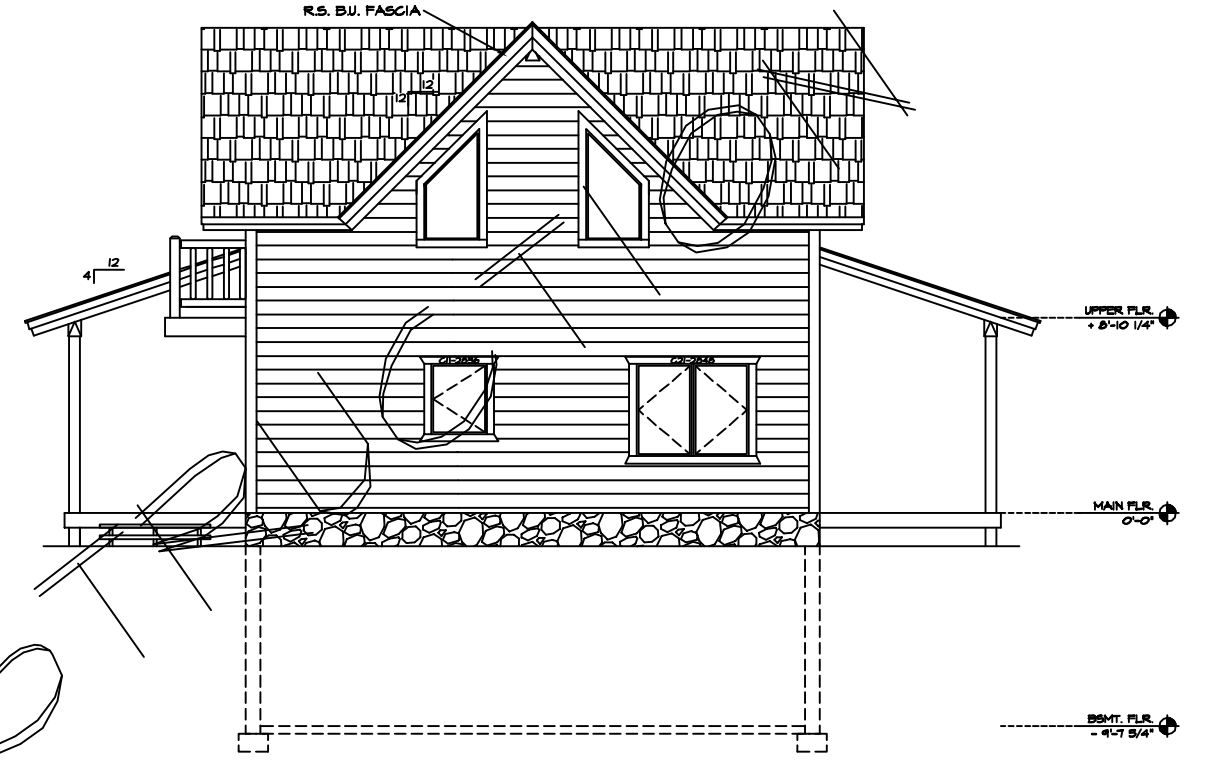

**REAR ELEVATION**  
 SCALE: 1/4" = 1'-0"

*COOKINS*

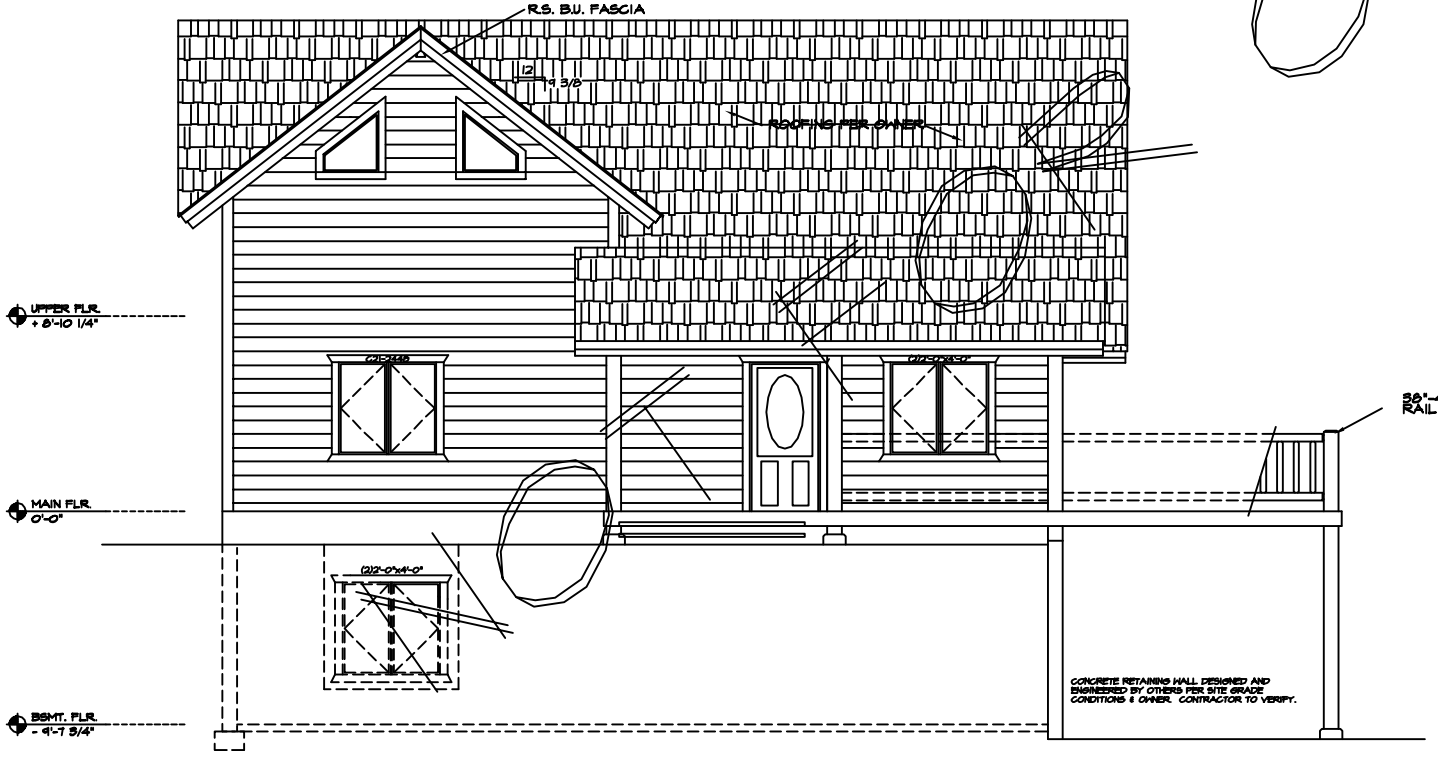

**LEFT SIDE ELEVATION**  
 SCALE: 1/4" = 1'-0"

36"-42" TALL RAILING



**RIGHT SIDE ELEVATION**  
 SCALE: 1/4" = 1'-0"

NOTE:  
 EVERY EFFORT HAS BEEN MADE TO ASSURE THE ACCURACY OF DIMENSIONS AND DETAILS, HOWEVER, IT IS THE RESPONSIBILITY OF THE BUILDER TO VERIFY ALL MEASUREMENTS.

THE ELEVATION DRAWINGS ARE ONLY GRAPHIC REPRESENTATIONS - REFER TO THE BUILDING SECTION PAGES FOR ACTUAL DIMENSIONS.

REV.	
REV.	
DRAWN BY:	BDL
THE PINE HOLLOW	
PRELIMINARY PLAN / NOT FOR CONSTRUCTION	
QuickDraw Design & Drafting	
Phone # (409) 870-7046 Fax # (409) 507-2284	
450 BROTHERS WAY CORVALLIS, VT 56028	
BRADLEY D. LETZIG brad@quickdrawdesign.com	
DATE	6-29-01
JOB #	01008
FRAMING	2x6
SHEET	2
OF	5