


COPYRIGHTED BY QUICKDRAW DRAFTING. THIS DRAWING IS NOT TO BE USED FOR MAKING ANY REPRODUCTION THEREOF, OR FOR CONTRACTING ANY BUILDING WITHOUT FIRST OBTAINING THE WRITTEN PERMISSION OF THE COPYRIGHT HOLDER, QUICKDRAW DRAFTING.

DO NOT SCALE DRAWINGS. QUICKDRAW DRAFTING IS NOT RESPONSIBLE FOR ERRORS DUE TO SCALED DRAWINGS.

REFER ANY QUESTIONS OR DISCREPANCIES TO QUICKDRAW DRAFTING BEFORE START OF CONSTRUCTION.

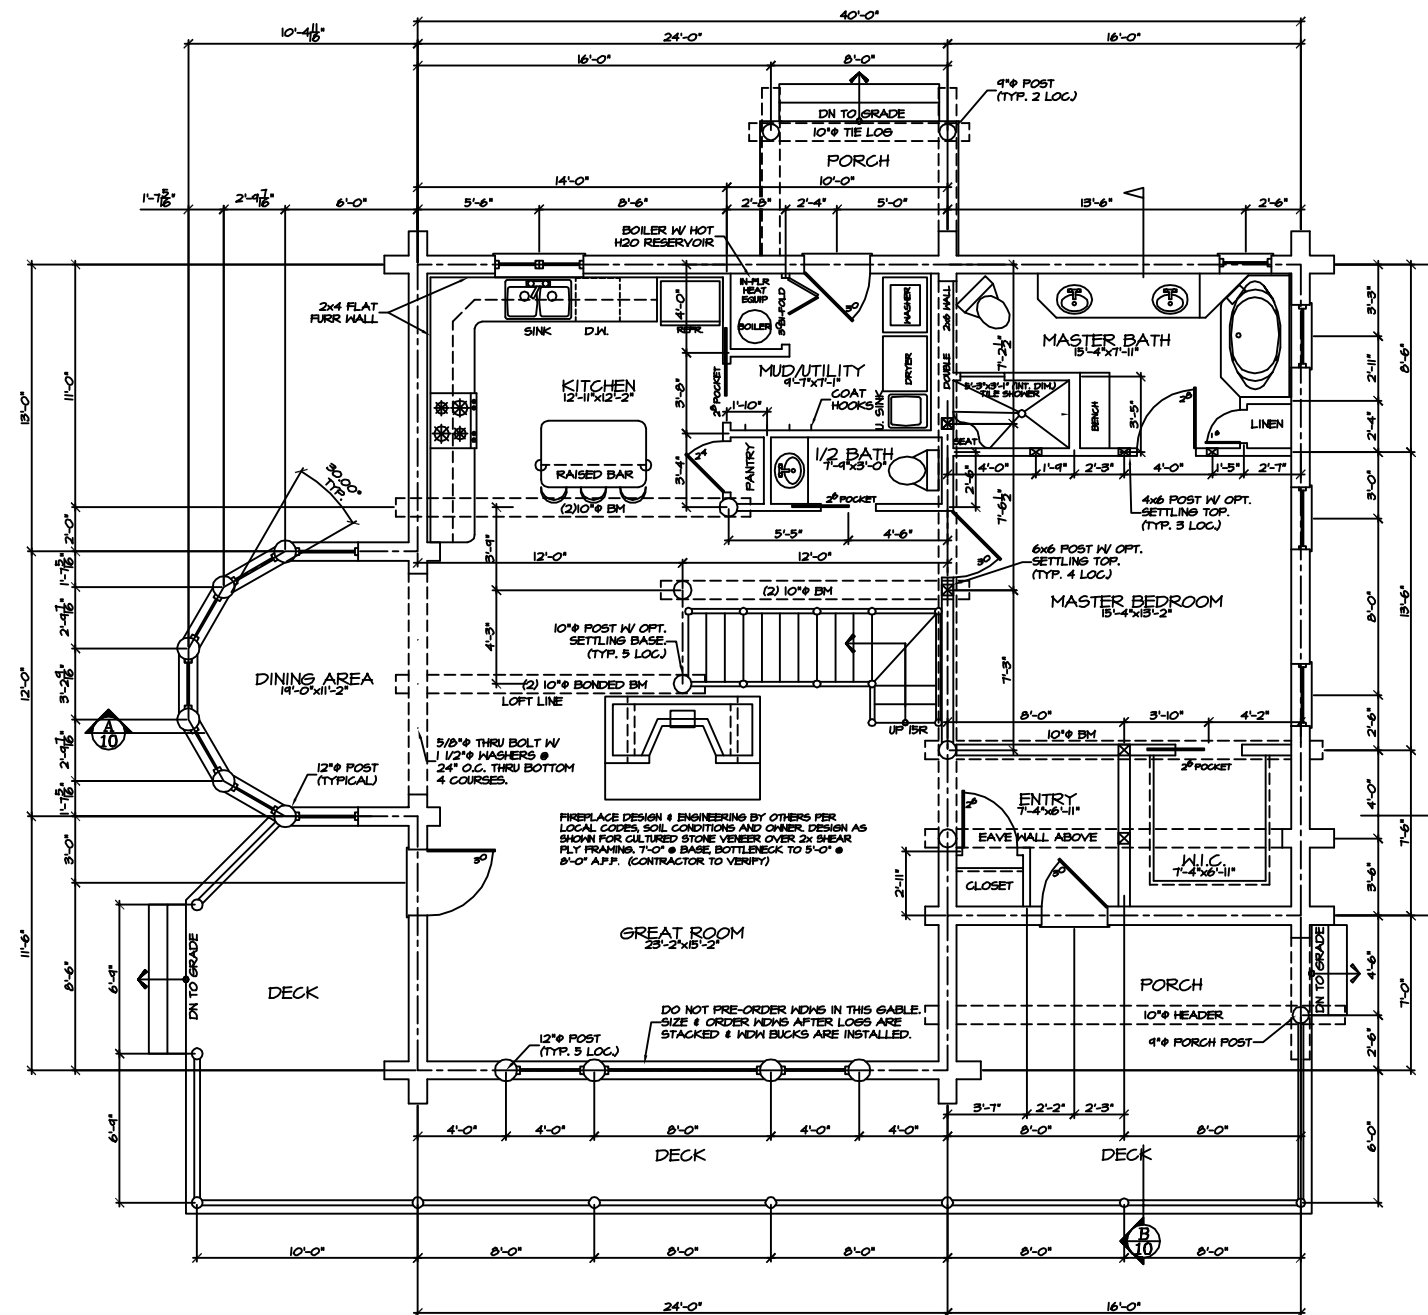

MAIN FLOOR PLAN
SCALE: 1/4" = 1'-0"

NOTE:
ENTIRE STRUCTURE TO HAVE RADIANT IN-FLOOR HEAT. PEX TUBING STAPLED OR ANCHORED PER MFG. SPECS TO UNDER SIDE OF SUB-FLOOR. INSTALL RIGID BOARD INSULATION W/ REFLECTIVE FOIL ON 1 SIDE BELOW TUBING.

NOTE:
EVERY EFFORT HAS BEEN MADE TO ASSURE THE ACCURACY OF DIMENSIONS AND DETAILS, HOWEVER, IT IS THE RESPONSIBILITY OF THE BUILDER TO VERIFY ALL MEASUREMENTS.

SQUARE FOOTAGE:	
MAIN FLOOR:	1459 SQ. FT.
LOFT FLOOR:	872 SQ. FT.
TOTAL:	2331 SQ. FT.

PER SPECS SHEET #1
ALL WINDOW OPENINGS, LOG TRUSSES, LOG RAFTERS, POSTS AND GABLE ENDS REQUIRE FIELD CUTTING.

THE PLEASANT VALLEY
MAIN FLOOR FRAMING PLAN

QuickDraw Design & Drafting
450 BROTHERS WAY
CORVALLIS, MT 59828
Phone # (406) 870-7046
Fax # (406) 870-2284
bradley.d.letzig@quickdrawdesign.com

DATE	-
JOB #	-
LOG SIZE	10" φ
SHEET	2 of 1

REV.	REV.
DRAWN BY:	BPL