


COPYRIGHTED BY QUICKDRAW DRAFTING. THIS DRAWING IS NOT TO BE USED FOR MAKING ANY REPRODUCTION THEREOF, OR FOR CONTRACTING ANY BUILDING WITHOUT FIRST OBTAINING THE WRITTEN PERMISSION OF THE COPYRIGHT HOLDER, QUICKDRAW DRAFTING.

DO NOT SCALE DRAWINGS. QUICKDRAW DRAFTING IS NOT RESPONSIBLE FOR ERRORS DUE TO SCALED DRAWINGS.

REFER ANY QUESTIONS OR DISCREPANCIES TO QUICKDRAW DRAFTING BEFORE START OF CONSTRUCTION.

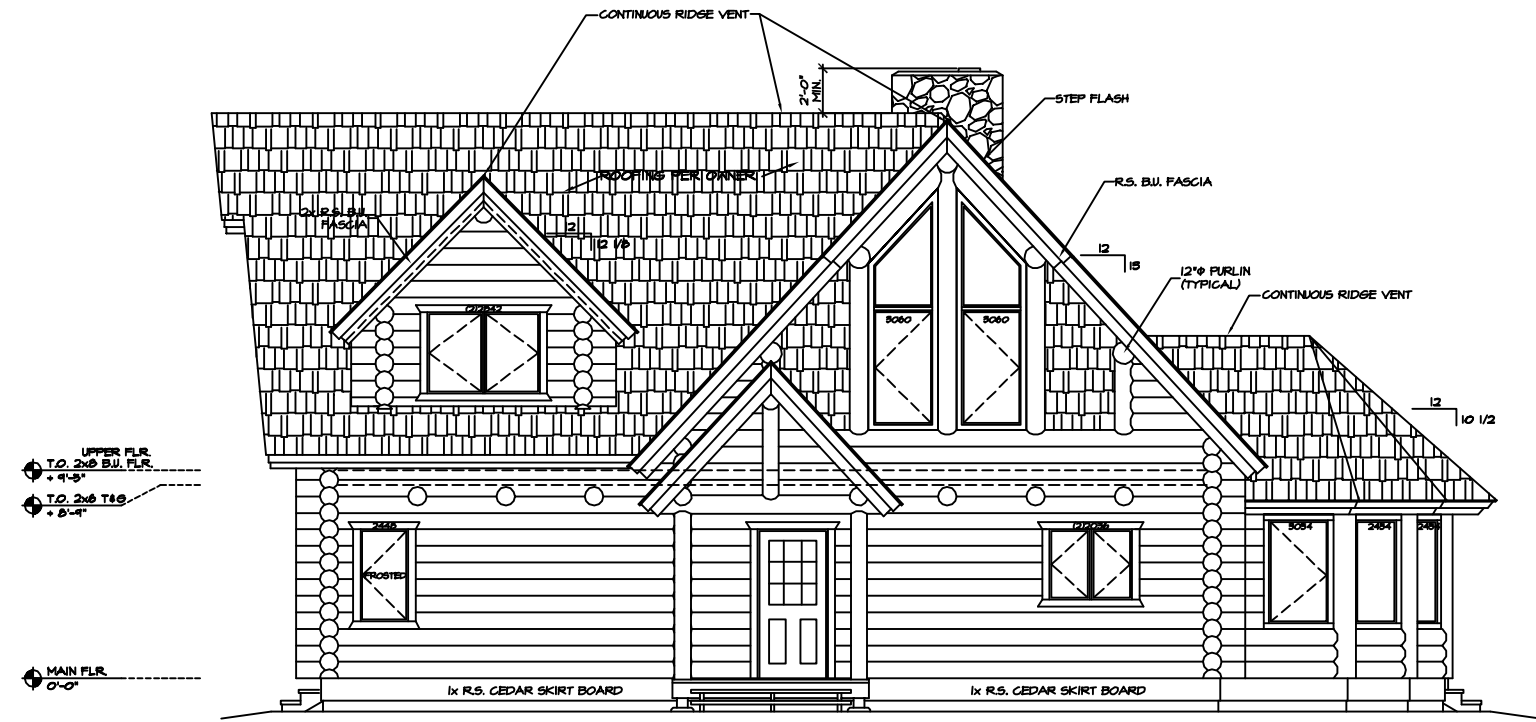


UPPER FLR.
T.O. 2nd BU. FLR.
+ 4'-9"

T.O. 2nd T&G
+ 8'-4"

MAIN FLR.
0'-0"

REAR ELEVATION
SCALE: 1/4" = 1'-0"

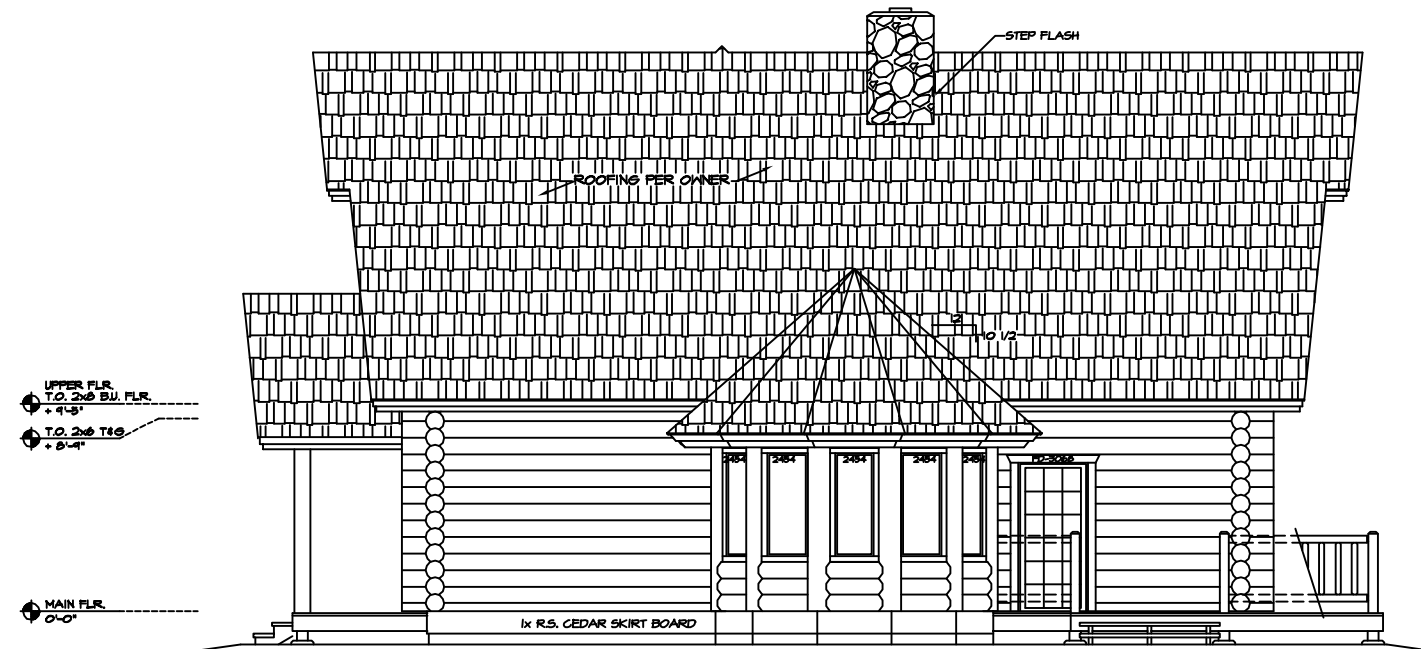

UPPER FLR.
T.O. 2nd BU. FLR.
+ 4'-9"

T.O. 2nd T&G
+ 8'-4"

MAIN FLR.
0'-0"

LEFT SIDE ELEVATION
SCALE: 1/4" = 1'-0"

NOTE:
EVERY EFFORT HAS BEEN MADE TO ASSURE THE ACCURACY OF DIMENSIONS AND DETAILS, HOWEVER, IT IS THE RESPONSIBILITY OF THE BUILDER TO VERIFY ALL MEASUREMENTS.

THE ELEVATION DRAWINGS ARE ONLY GRAPHIC REPRESENTATIONS - REFER TO THE BUILDING SECTION PAGES FOR ACTUAL DIMENSIONS.

ALL WINDOW OPENINGS, LOG TRUSSES, LOG RAFTERS, POSTS AND GABLE ENDS REQUIRE FIELD CUTTING.

THE PLEASANT VALLEY
REAR AND LEFT SIDE ELEVATIONS

QuickDraw Design & Drafting
Phone # (406) 870-7046
Fax # (406) 807-3284
480 BROTHERS WAY
CORYALLIS, MT 59928
BRADLEY D. LETZIG
bradley@quickdrawdesign.com

DATE	-
JOB #	-
LOG SIZE	10"φ
SHEET	5 of 1

REV.	
DRAWN BY:	BPL