


**PRE-ENGINEERED DRAWINGS
NOT FOR CONSTRUCTION**

SIZE AND SERIES OF STRUCTURAL MEMBERS MAY
CHANGE PER ENGINEERED CONSTRUCTION DRAWINGS

COPYRIGHTED BY QUICKDRAW DRAFTING. THIS DRAWING IS NOT TO
BE USED FOR MAKING ANY REPRODUCTION THEREOF, OR FOR
CONTRACTING ANY BUILDING WITHOUT FIRST OBTAINING THE WRITTEN
PERMISSION OF THE COPYRIGHT HOLDER, QUICKDRAW DESIGN &
DRAFTING (GDD).

DO NOT SCALE DRAWINGS. GDD IS NOT RESPONSIBLE FOR ERRORS
DUE TO SCALED DRAWINGS.

REFER ANY QUESTIONS OR DISCREPANCIES TO GDD BEFORE START
OF CONSTRUCTION.

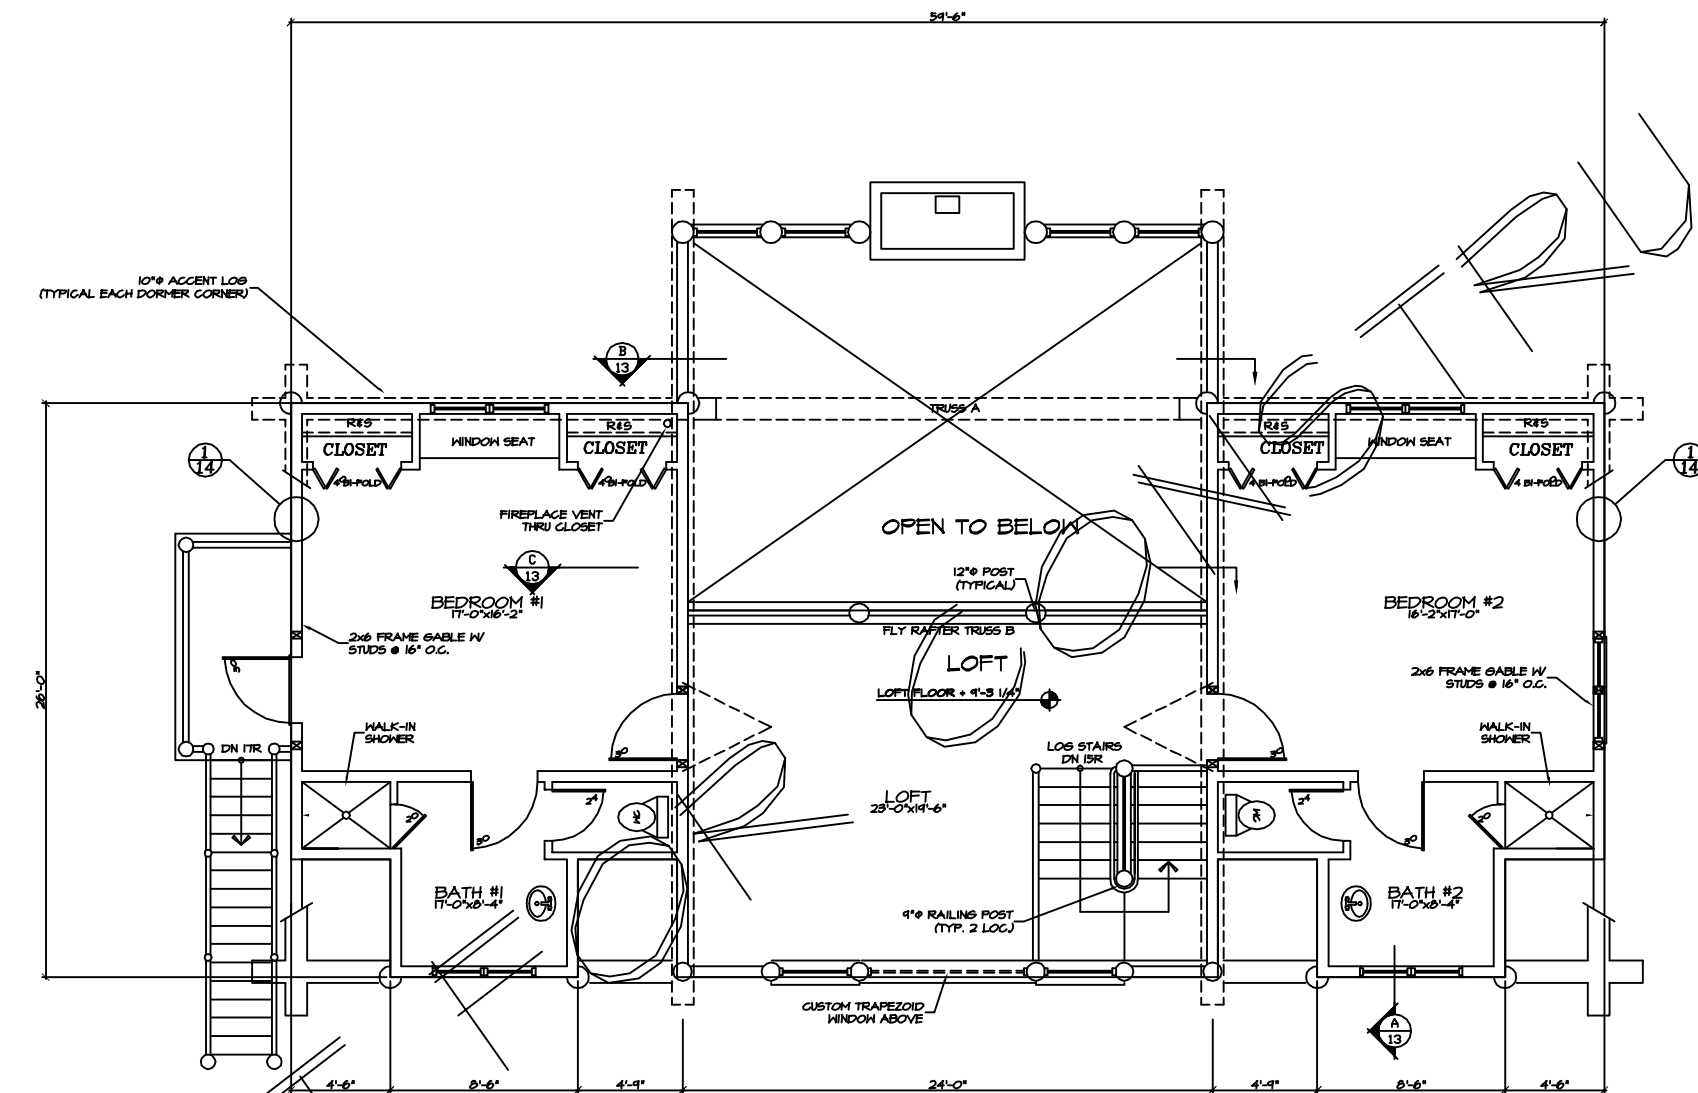

UPPER FLOOR PLAN
SCALE: 1/4" = 1'-0"

SQUARE FOOTAGE:	
MAIN FLOOR:	2017 SQ. FT.
UPPER FLOOR:	1251 SQ. FT.
LOWER FLOOR:	1268 SQ. FT.
TOTAL:	4536 SQ. FT.
GARAGE:	813 SQ. FT.

ALL WINDOW OPENINGS, LOG TRUSSES,
LOG RAFTERS, POSTS AND GABLE
ENDS REQUIRE FIELD TRIMMING.

NOTE:
EVERY EFFORT HAS BEEN MADE TO
ASSURE THE ACCURACY OF DIMENSIONS
AND DETAILS, HOWEVER, IT IS THE
RESPONSIBILITY OF THE BUILDER TO
VERIFY ALL MEASUREMENTS.

REV.	REV.
BDL	
DRAWN BY:	
THE WHITE TAIL	
UPPER FLOOR PLAN	
QuickDraw Design & Drafting	
Phone # (603) 870-7046	
Fax # (603) 507-2284	
450 BROTHERS WAY	
CORVALLIS, VT 56028	
BRADLEY D. LETZIG	
budd@quickdrawdesign.com	
DATE	11-25-02
JOB #	2209
LOG SIZE	10" φ
SHEET	2
	9
	1