


**PRE-ENGINEERED DRAWINGS
NOT FOR CONSTRUCTION**
SIZE AND SERIES OF STRUCTURAL MEMBERS MAY
CHANGE PER ENGINEERED CONSTRUCTION DRAWINGS

COPYRIGHTED BY QUICKDRAW DRAFTING. THIS DRAWING IS NOT TO BE USED FOR MAKING ANY REPRODUCTION THEREOF OR FOR CONTRACTING ANY BUILDING WITHOUT FIRST OBTAINING THE WRITTEN PERMISSION OF THE COPYRIGHT HOLDER, QUICKDRAW DESIGN & DRAFTING (GDD).
DO NOT SCALE DRAWINGS. GDD IS NOT RESPONSIBLE FOR ERRORS DUE TO SCALED DRAWINGS.
REFER ANY QUESTIONS OR DISCREPANCIES TO GDD BEFORE START OF CONSTRUCTION.



RIGHT SIDE ELEVATION
SCALE: 1/4" = 1'-0"

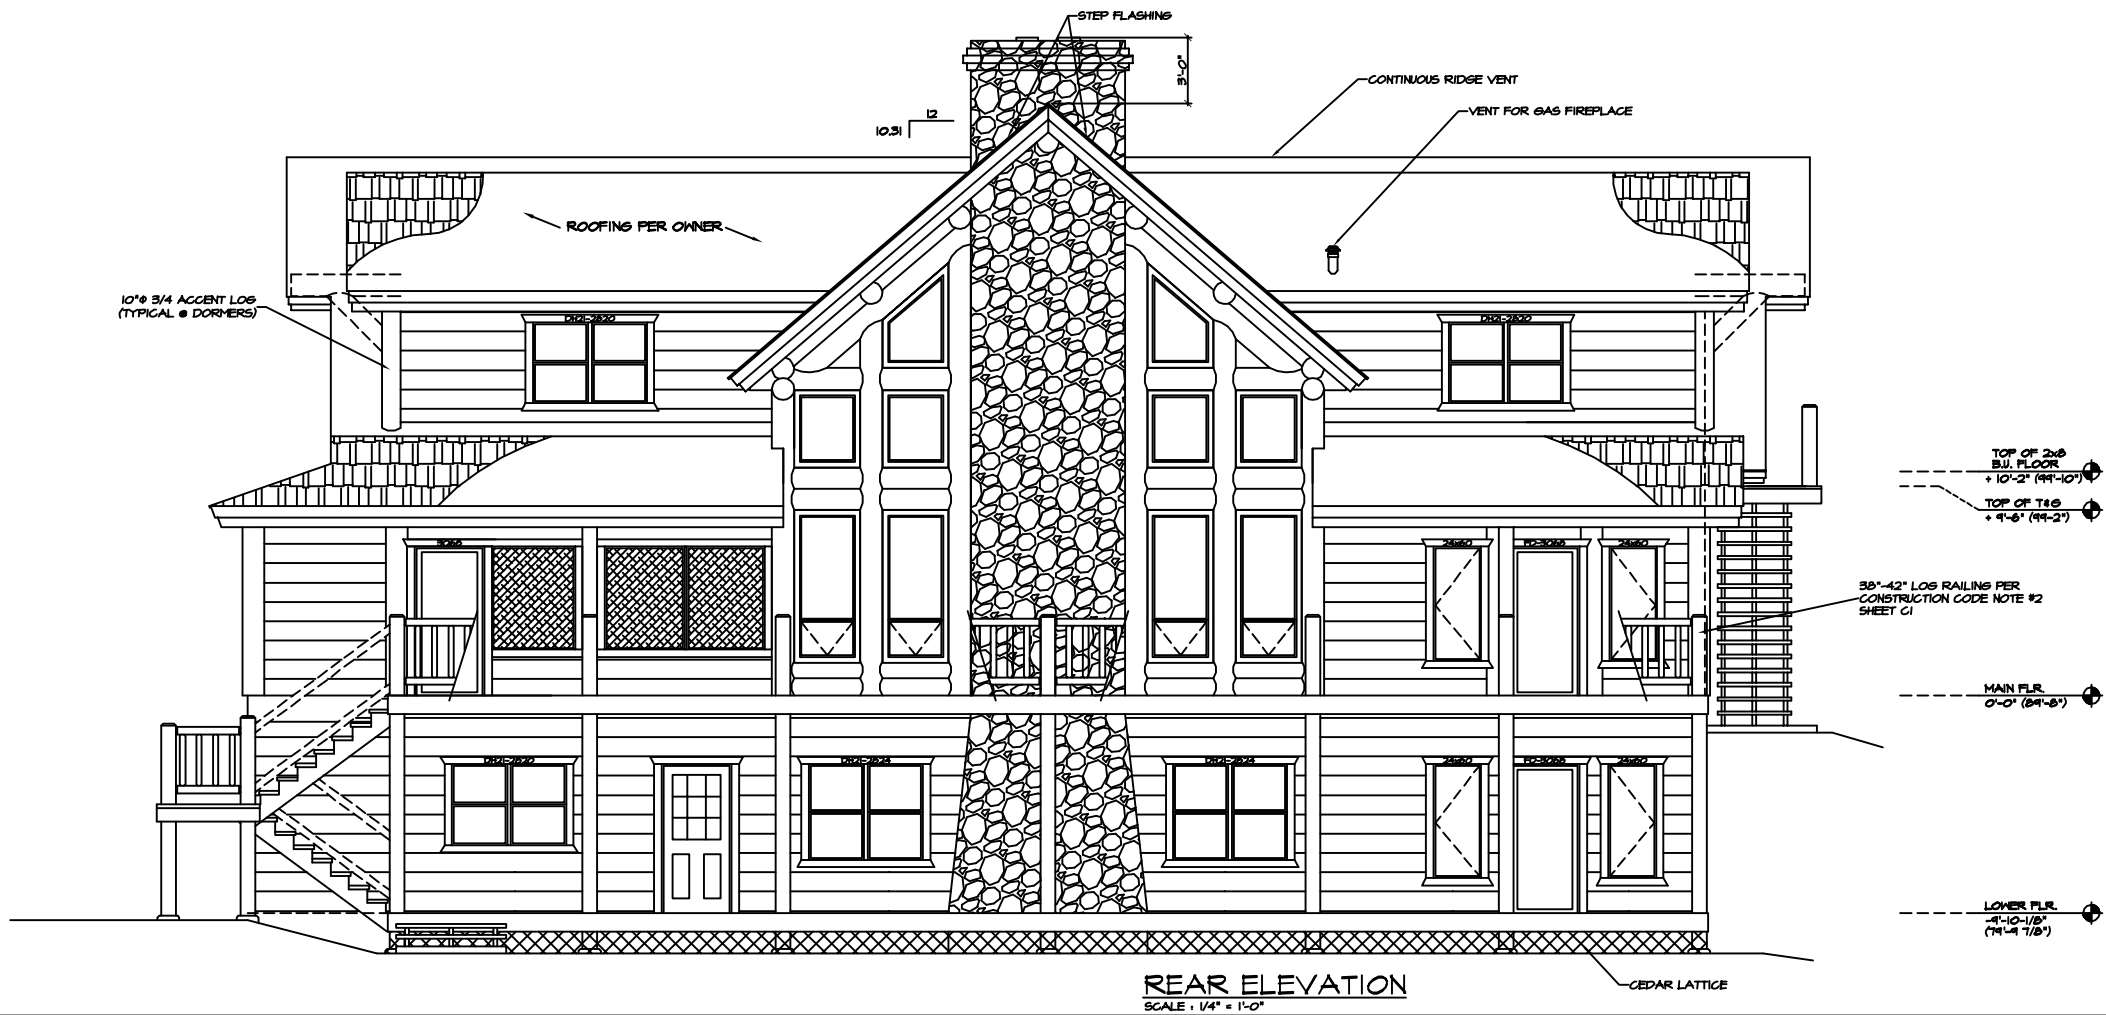

REAR ELEVATION
SCALE: 1/4" = 1'-0"

NOTE:
EVERY EFFORT HAS BEEN MADE TO
ASSURE THE ACCURACY OF DIMENSIONS
AND DETAILS, HOWEVER, IT IS THE
RESPONSIBILITY OF THE BUILDER TO
VERIFY ALL MEASUREMENTS.

THE ELEVATION DRAWINGS ARE ONLY
GRAPHIC REPRESENTATIONS - REFER
TO THE BUILDING SECTION PAGES
FOR ACTUAL DIMENSIONS.

ALL WINDOW OPENINGS, LOG TRUSSES,
LOG RAFTERS, POSTS AND GABLE
ENDS REQUIRE FIELD TRIMMING.

REV.	
DRAWN BY:	BDL
THE WHITE TAIL FRONT AND LEFT SIDE ELEVATIONS	
QuickDraw Design & Drafting Phone # (606) 370-7046 Fax # (606) 507-2284	
DATE	11-25-02
JOB #	2209
LOG SIZE	10" φ
SHEET	5 OF 1