


COPYRIGHTED BY QUICKDRAW DRAFTING. THIS DRAWING IS NOT TO BE USED FOR MAKING ANY REPRODUCTION THEREOF, OR FOR CONTRACTING ANY BUILDING WITHOUT FIRST OBTAINING THE WRITTEN PERMISSION OF THE COPYRIGHT HOLDER, QUICKDRAW DESIGN & DRAFTING (QDD).


DO NOT SCALE DRAWINGS. QDD IS NOT RESPONSIBLE FOR ERRORS DUE TO SCALED DRAWINGS.

REFER ANY QUESTIONS OR DISCREPANCIES TO QDD BEFORE START OF CONSTRUCTION.

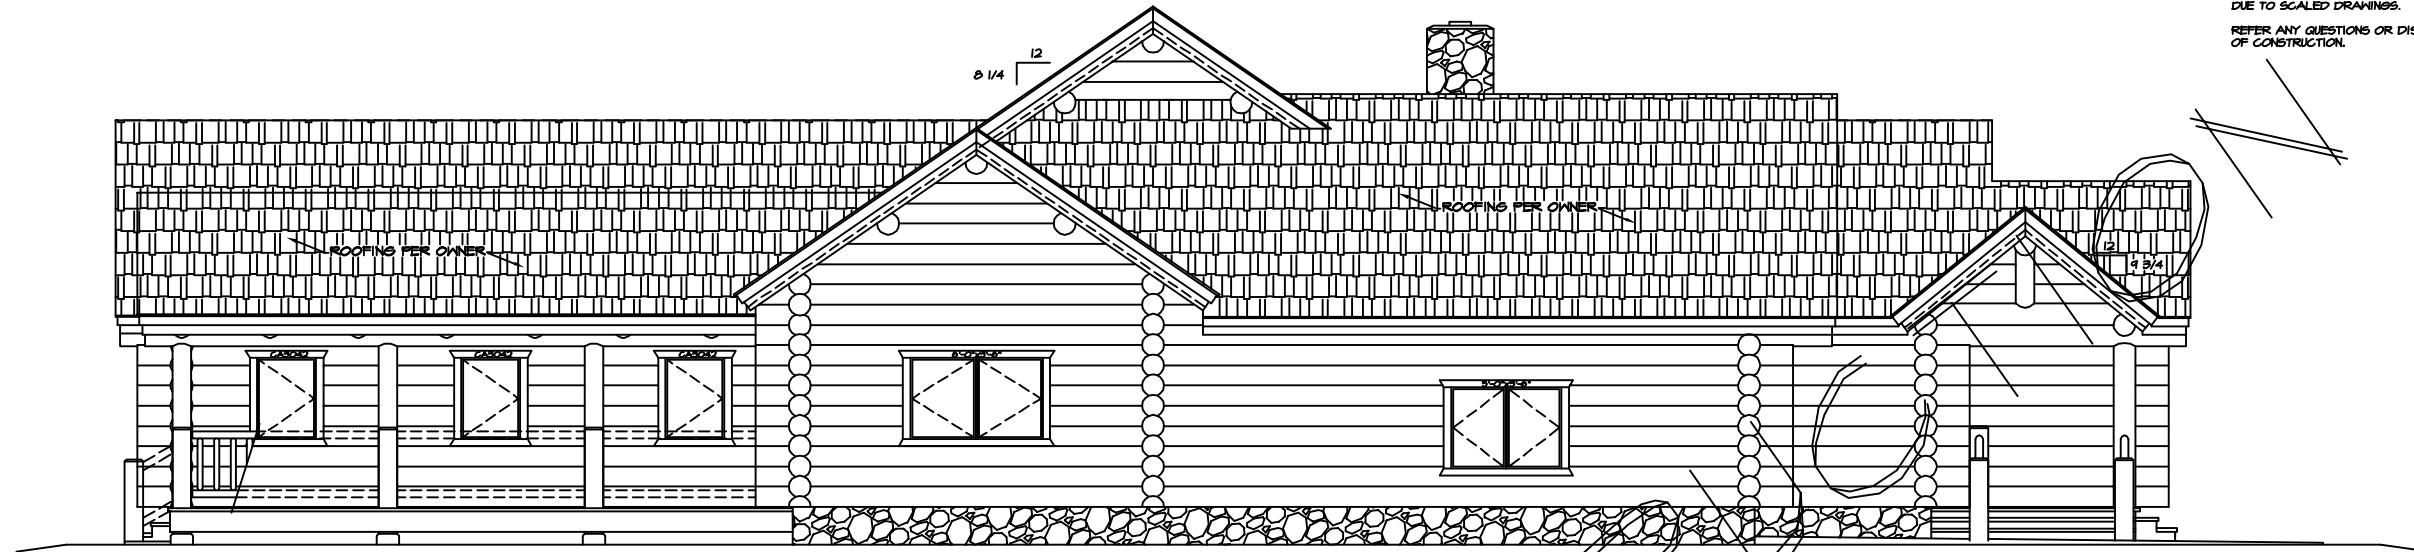

REAR ELEVATION
SCALE: 1/4" = 1'-0"

COONS TR

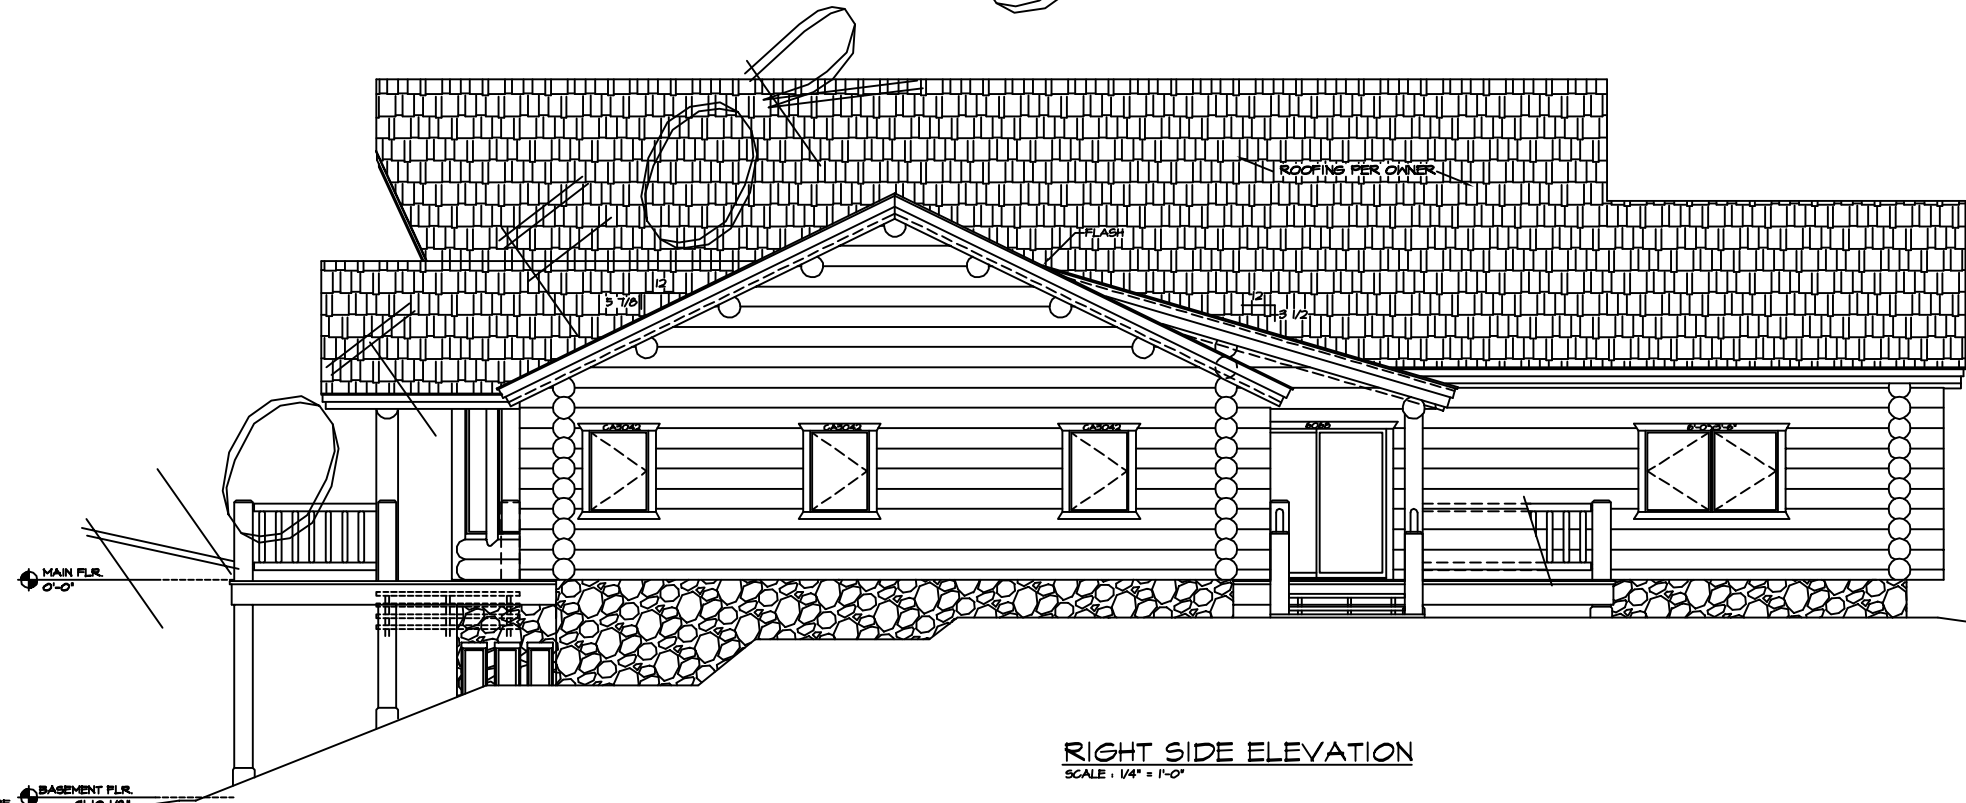

RIGHT SIDE ELEVATION
SCALE: 1/4" = 1'-0"

CONTRACTOR NOTE: THE SPECIFICATIONS WITHIN THIS PLAN SET ARE ACCURATE AS OF THE MOST RECENT DATE IN THE TITLE BLOCK. HOWEVER IT IS THE CONTRACTORS RESPONSIBILITY TO CONFIRM AND VERIFY ALL MEASUREMENTS & SPECIFICATIONS.

APPROXIMATE FINAL GRADE SHOWN. ACTUAL FINAL GRADE TO BE DETERMINED ON SITE PER OWNER & BUILDER. SLOPE AWAY FROM STRUCTURE PER CODE.

THESE ELEVATIONS ARE GRAPHIC REPRESENTATIONS ONLY. REFER TO BUILDING SECTION PAGE(S) FOR ELEVATION DIMENSIONS, DETAILS & STACK HEIGHTS.

REV.	
DRAWN BY:	BDL
REV.	
THE XXXXX RESIDENCE (PRELIMINARY PLAN) - NOT FOR CONSTRUCTION	
QuickDraw Design & Drafting Phone # (406) 370-7046 Fax # (406) 507-2284	
DATE	
JOB #	
LOG SIZE	
SHEET	4
OF	1