


COPYRIGHTED BY QUICKDRAW DRAFTING. THIS DRAWING IS NOT TO BE USED FOR MAKING ANY REPRODUCTION THEREOF, OR FOR CONTRACTING ANY BUILDING WITHOUT FIRST OBTAINING THE WRITTEN PERMISSION OF THE COPYRIGHT HOLDER, QUICKDRAW DESIGN & DRAFTING (QDD).

DO NOT SCALE DRAWINGS. QDD IS NOT RESPONSIBLE FOR ERRORS DUE TO SCALED DRAWINGS.

REFER ANY QUESTIONS OR DISCREPANCIES TO QDD BEFORE START OF CONSTRUCTION.

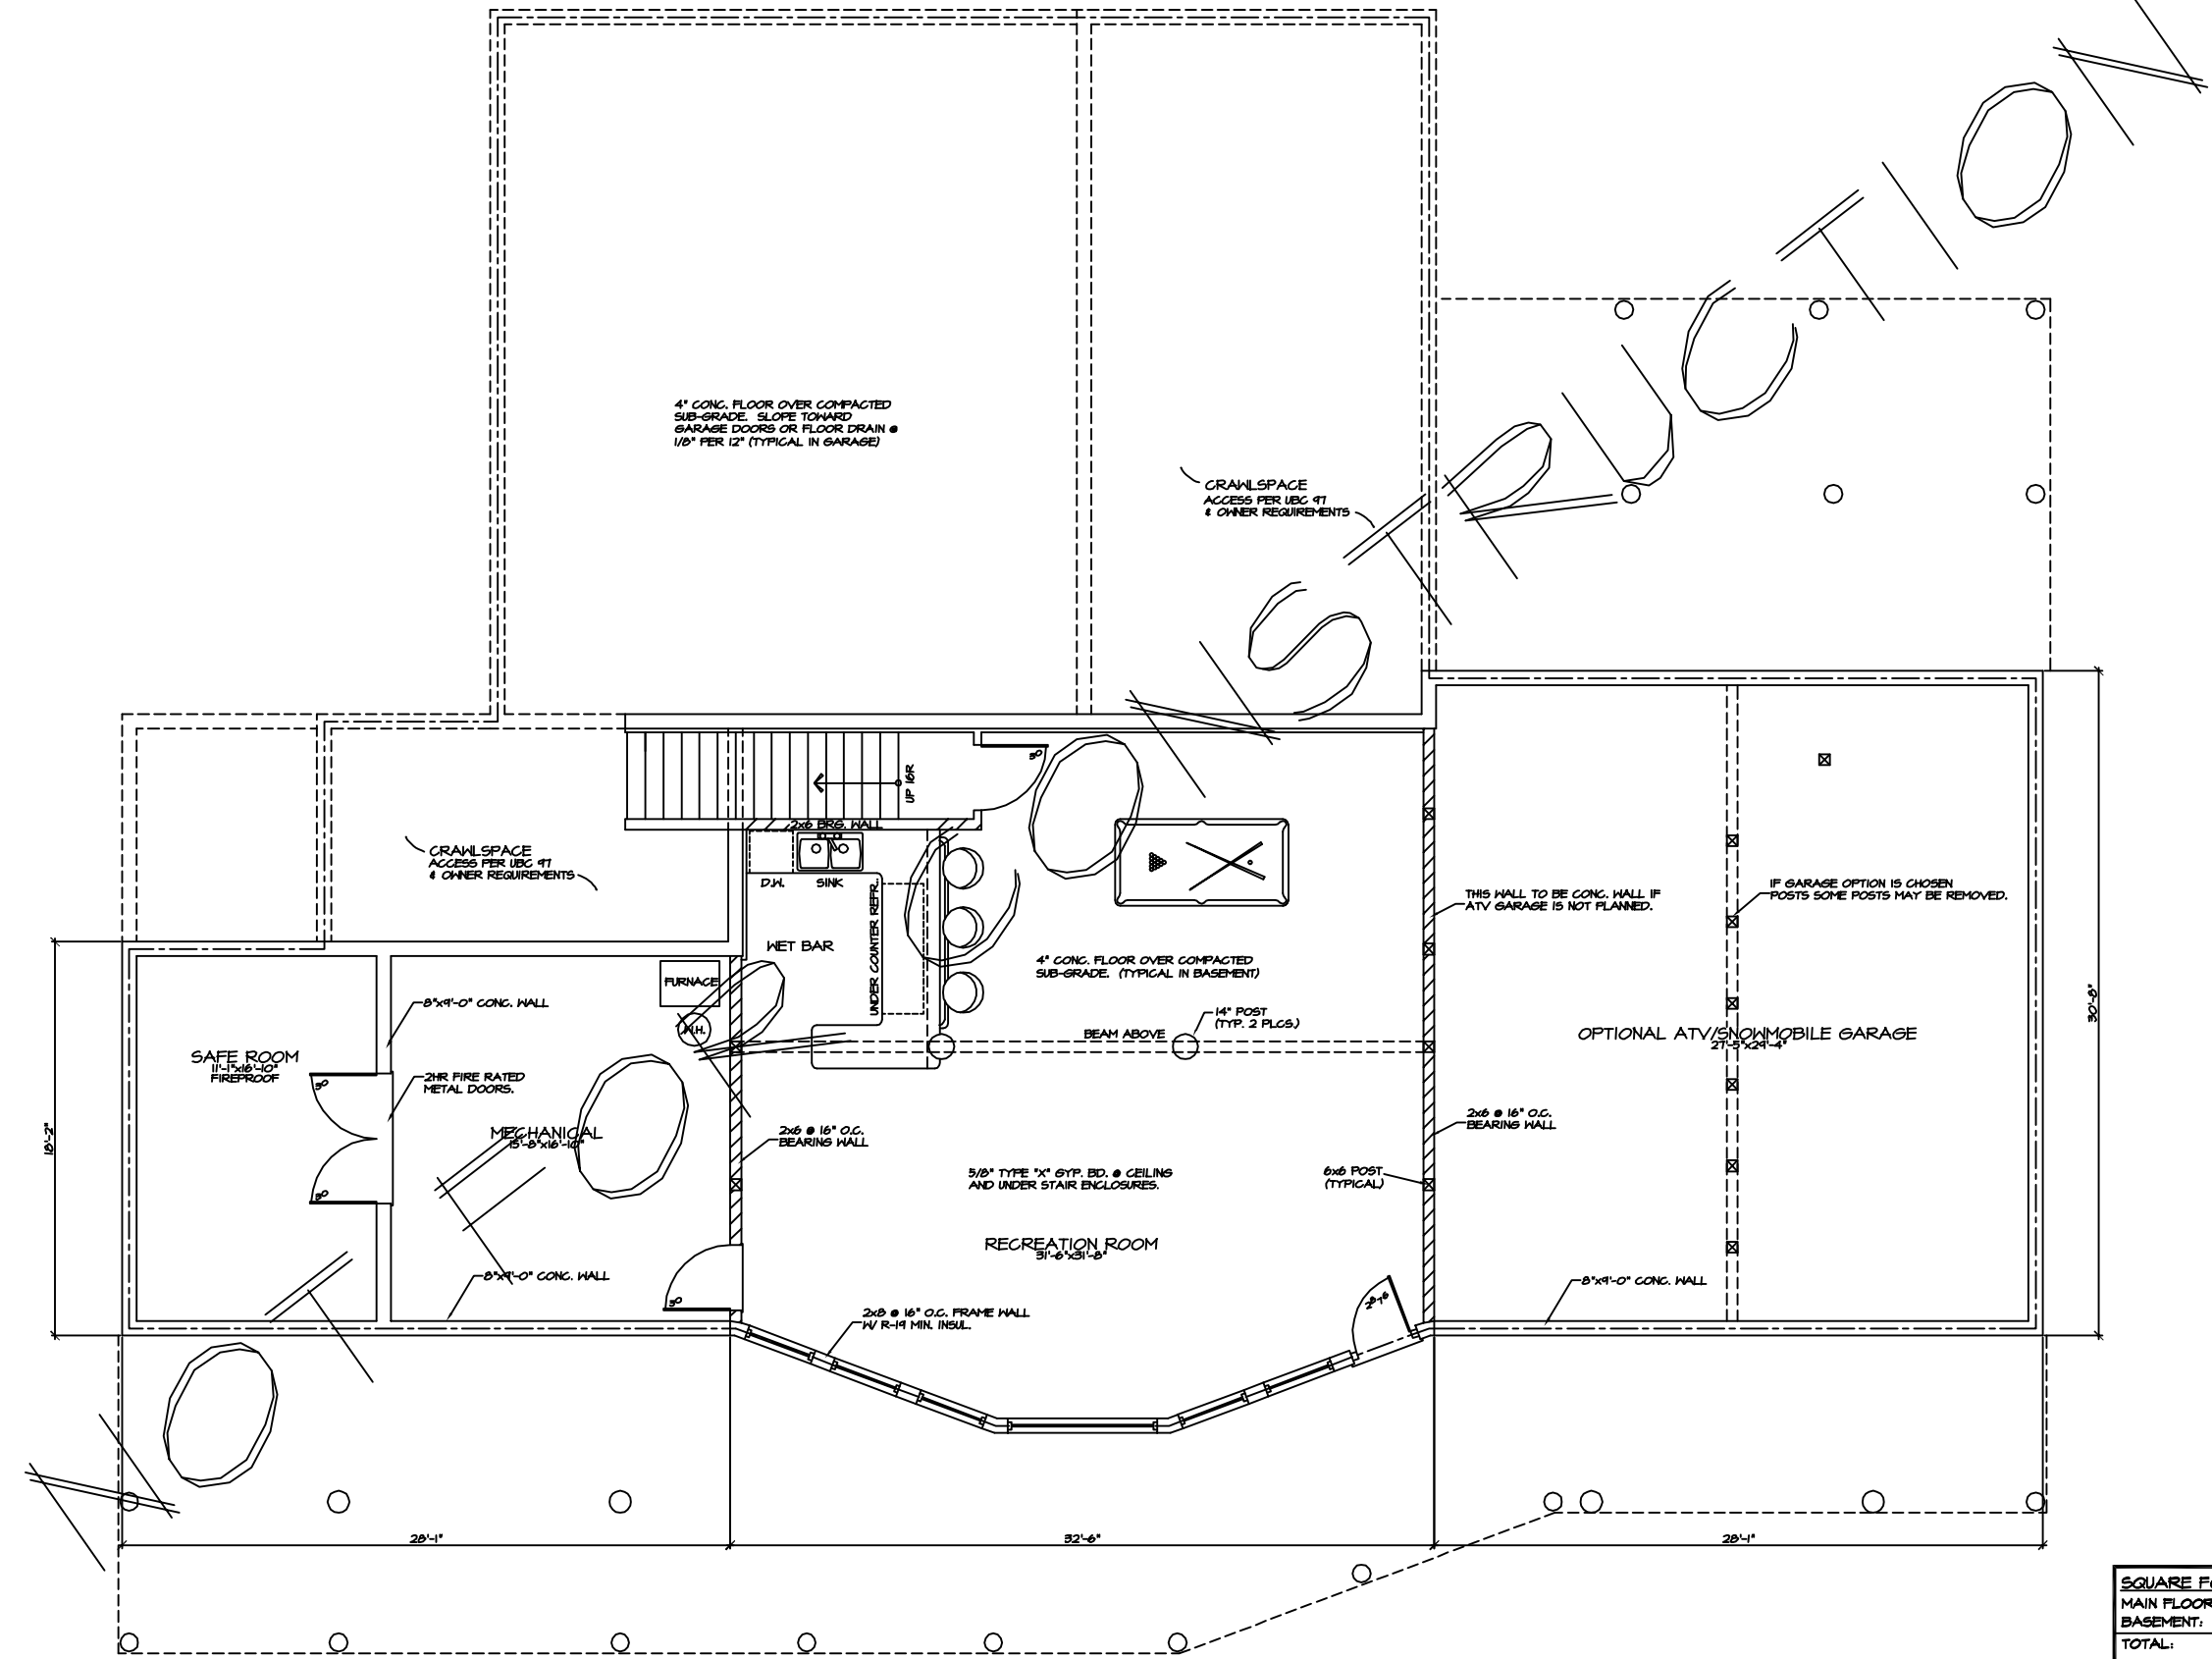

BASEMENT FLOOR PLAN
SCALE: 1/4" = 1'-0"

SQUARE FOOTAGE:	
MAIN FLOOR:	3048 SQ. FT.
BASEMENT:	1468 SQ. FT.
TOTAL:	4516 SQ. FT.
GARAGE:	

CONTRACTOR NOTE:
THE SPECIFICATIONS, WITHIN THIS PLAN SET ARE ACCURATE AS OF THE MOST RECENT DATE IN THE TITLE BLOCK. HOWEVER IT IS THE CONTRACTORS RESPONSIBILITY TO CONFIRM AND VERIFY ALL MEASUREMENTS & SPECIFICATIONS.

REV. 1
DRAWN BY: BDL

THE XXXXX RESIDENCE
(PRELIMINARY PLAN) - NOT FOR CONSTRUCTION

QuickDraw Design & Drafting
Phone # (409) 370-7046
Fax # (409) 370-2284
480 BROTHERS WAY
CORYALLIS, MT 59928
bradley.d.letzig@quickdrawdesign.com

DATE: _____
JOB #: _____
LOG SIZE: _____
SHEET: 2 OF 9