


COPYRIGHTED BY QUICKDRAW DRAFTING. THIS DRAWING IS NOT TO BE USED FOR MAKING ANY REPRODUCTION THEREOF, OR FOR CONTRACTING ANY BUILDING WITHOUT FIRST OBTAINING THE WRITTEN PERMISSION OF THE COPYRIGHT HOLDER, QUICKDRAW DESIGN & DRAFTING (QDD).
 DO NOT SCALE DRAWINGS. QDD IS NOT RESPONSIBLE FOR ERRORS DUE TO SCALED DRAWINGS.
 REFER ANY QUESTIONS OR DISCREPANCIES TO QDD BEFORE START OF CONSTRUCTION.

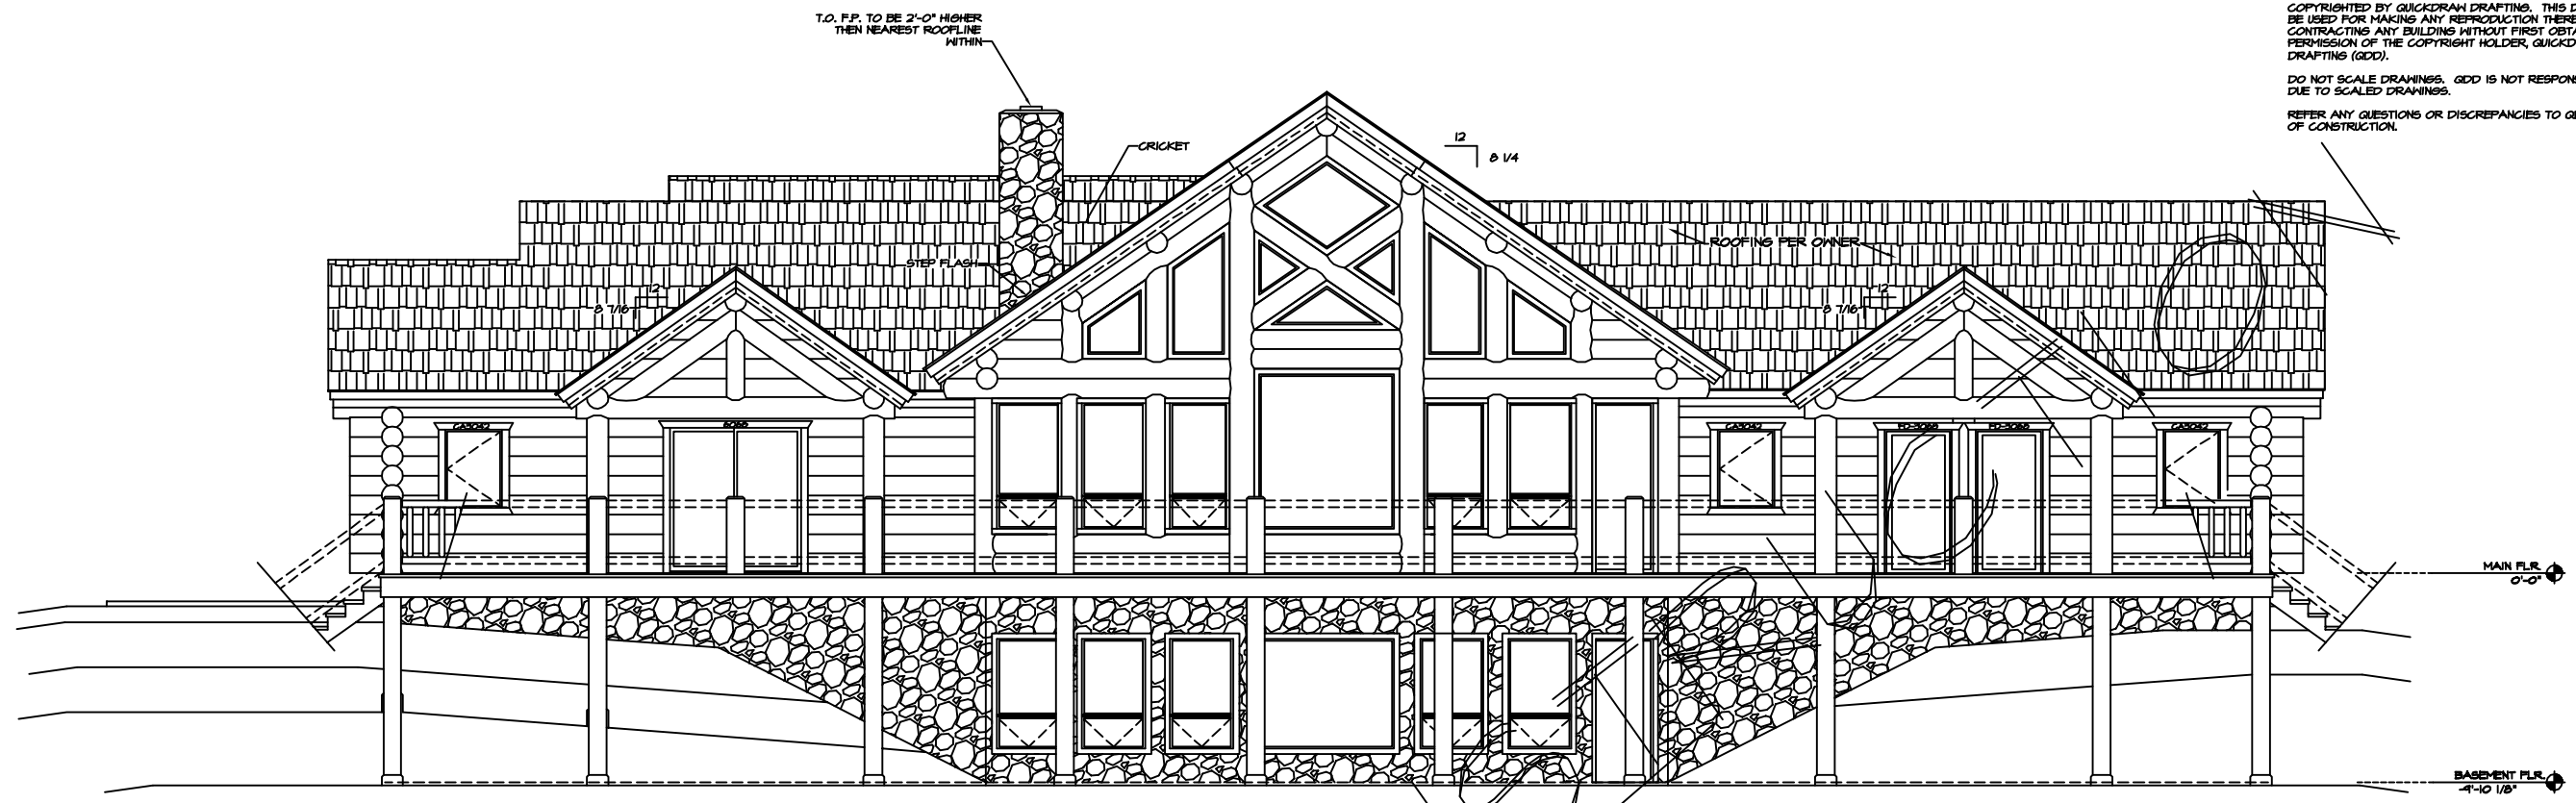

FRONT ELEVATION
 SCALE: 1/4" = 1'-0"

CULTURED STONE VENEER (NATIVE STONE LOOK)
 APPLIED IN STRICT ACCORDANCE W/ LOCAL CODES
 AND MFG. SPECS.



LEFT SIDE ELEVATION
 SCALE: 1/4" = 1'-0"

CULTURED STONE VENEER (NATIVE STONE LOOK)
 APPLIED IN STRICT ACCORDANCE W/ LOCAL CODES
 AND MFG. SPECS.

CONTRACTOR NOTE:
 THE SPECIFICATIONS, WITHIN THIS PLAN SET ARE
 ACCURATE AS OF THE MOST RECENT DATE IN THE
 TITLE BLOCK. HOWEVER IT IS THE CONTRACTORS
 RESPONSIBILITY TO CONFIRM AND VERIFY ALL
 MEASUREMENTS & SPECIFICATIONS.

APPROXIMATE FINAL GRADE SHOWN. ACTUAL FINAL
 GRADE TO BE DETERMINED ON SITE PER OWNER &
 BUILDER. SLOPE AWAY FROM STRUCTURE PER
 CODE.

THESE ELEVATIONS ARE GRAPHIC REPRESENTATIONS
 ONLY. REFER TO BUILDING SECTION PAGE(S) FOR
 ELEVATION DIMENSIONS, DETAILS & STACK HEIGHTS.

REV.	
REV.	
DRAWN BY:	BDL
THE XXXXX RESIDENCE (PRELIMINARY PLAN) - NOT FOR CONSTRUCTION	
QuickDraw Design & Drafting	
Phone # (409) 370-7046 480 BROTHERS WAY CORYALLIS, MT 59828 Fax # (409) 370-2284 bradley.d.letzig@quickdrawdesign.com	
DATE	
JOB #	
JOB SIZE	
SHEET	3 OF 1