


COPYRIGHTED BY QUICKDRAW DRAFTING. THIS DRAWING IS NOT TO BE USED FOR MAKING ANY REPRODUCTION THEREOF, OR FOR CONTRACTING ANY BUILDING WITHOUT FIRST OBTAINING THE WRITTEN PERMISSION OF THE COPYRIGHT HOLDER, QUICKDRAW DESIGN & DRAFTING (QDD).

DO NOT SCALE DRAWINGS. QDD IS NOT RESPONSIBLE FOR ERRORS DUE TO SCALED DRAWINGS.

REFER ANY QUESTIONS OR DISCREPANCIES TO QDD BEFORE START OF CONSTRUCTION.

NOT

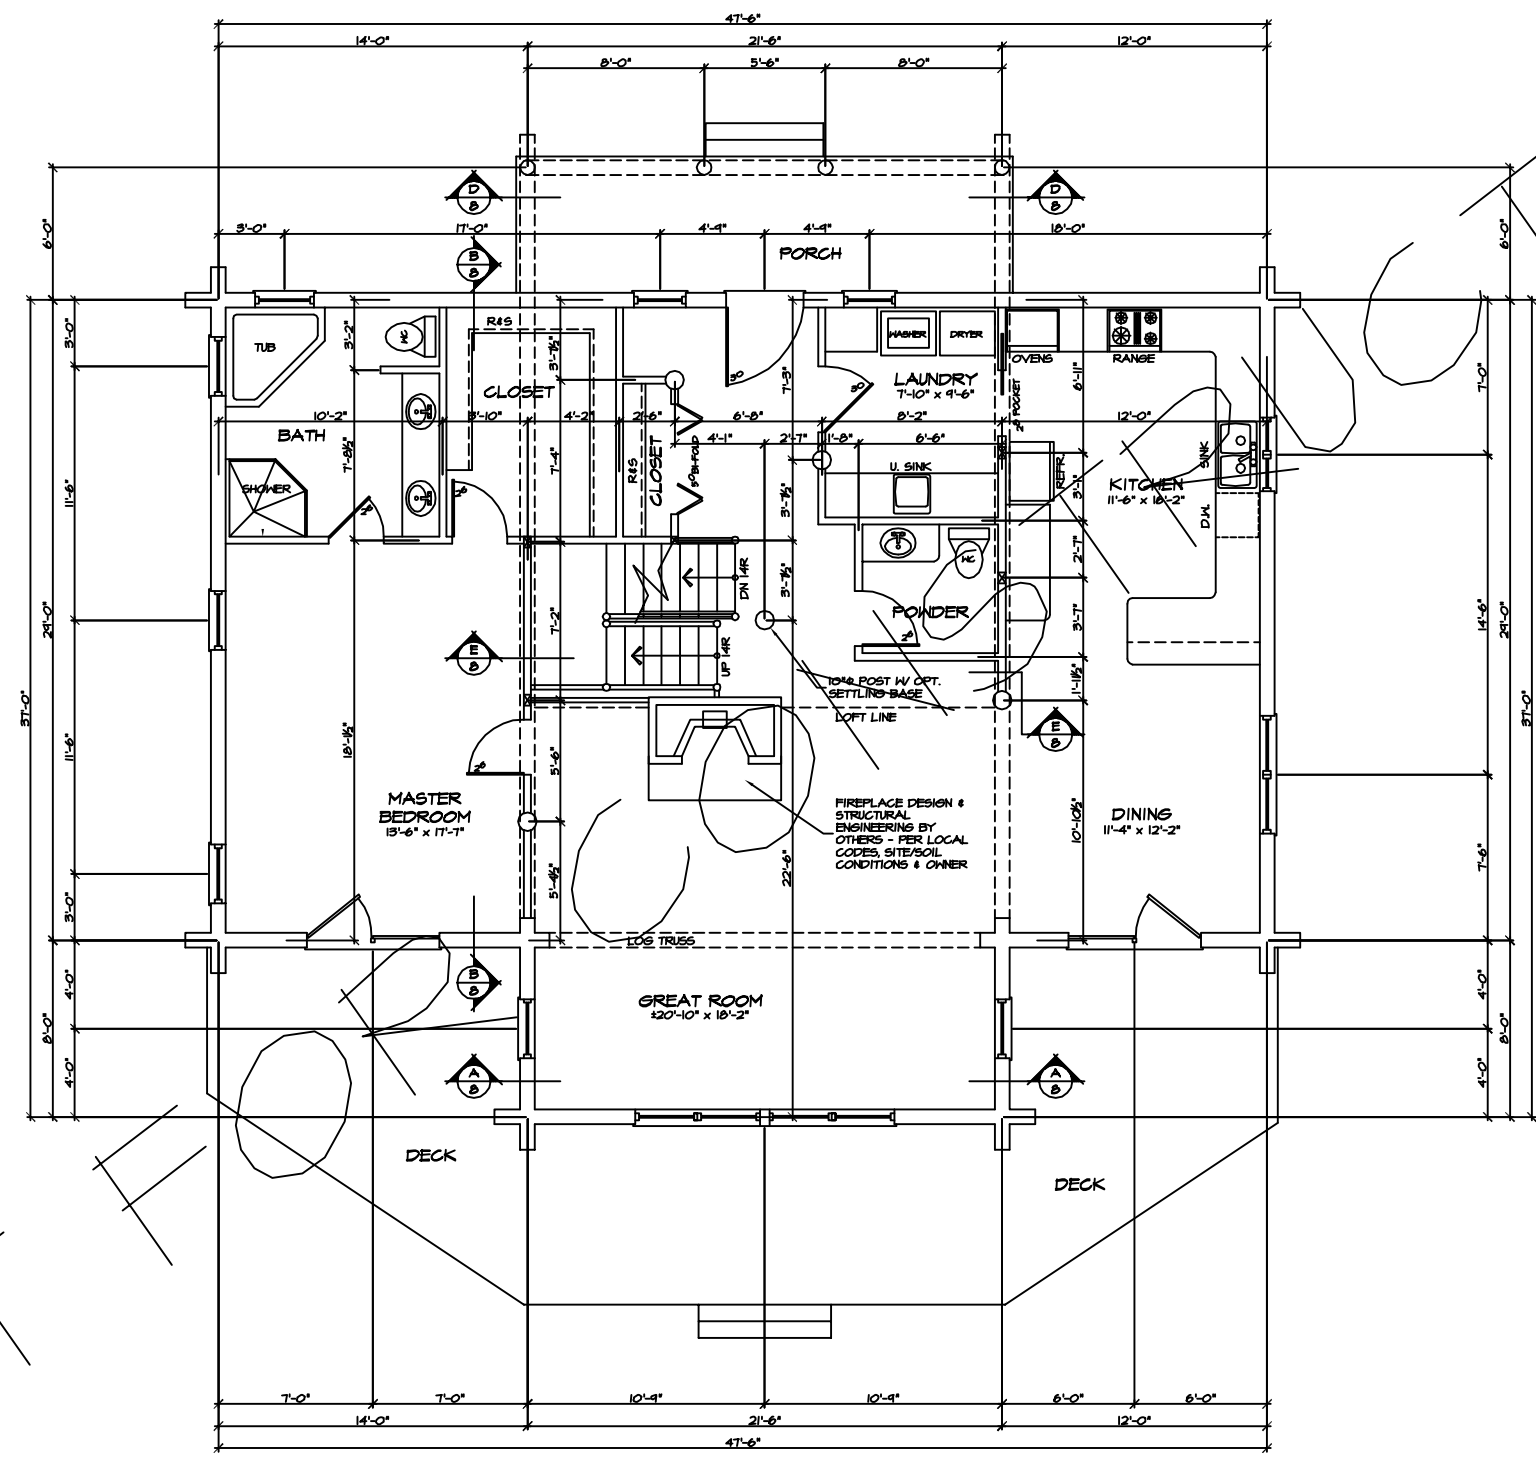

MAIN FLOOR PLAN
SCALE: 1/4" = 1'-0"

FLOOR AREAS	
MAIN FLOOR	1550 SQ. FT.
UPPER FLOOR	1081 SQ. FT.
BASEMENT	1550 SQ. FT.

NOTE: EVERY EFFORT HAS BEEN MADE TO ASSURE THE ACCURACY OF DIMENSIONS AND DETAILS. HOWEVER, IT IS THE RESPONSIBILITY OF THE BUILDER TO VERIFY ALL MEASUREMENTS.

REV.	1
REV.	1
DATE	
JOB #	
LOG SIZE	8" φ
SHEET	1

QuickDraw Design & Drafting
490 BROTHERS WAY
CORYALLIS, MT 59828
Phone # (406) 370-7046
Fax # (406) 507-2284
bradley.d.letzig@quickdraw.com

THE BAR D RANCH
MAIN FLOOR PLANS