

COPYRIGHTED BY QUICKDRAW DRAFTING. THIS DRAWING IS NOT TO BE USED FOR MAKING ANY REPRODUCTION THEREOF, OR FOR CONTRACTING ANY BUILDING WITHOUT FIRST OBTAINING THE WRITTEN PERMISSION OF THE COPYRIGHT HOLDER, QUICKDRAW DESIGN & DRAFTING (GDD).

DO NOT SCALE DRAWINGS. GDD IS NOT RESPONSIBLE FOR ERRORS DUE TO SCALED DRAWINGS.


REFER ANY QUESTIONS OR DISCREPANCIES TO GDD BEFORE START OF CONSTRUCTION.

REV. BDL
DRAWN BY: BDL

THE FINLEY POINT
(PRELIMINARY PLAN - NOT FOR CONSTRUCTION)

QuickDraw Design & Drafting
Phone # (409) 370-7046
Fax # (409) 507-2284
450 BROTHERS WAY
CORVALLIS, VT 56028
BRADLEY D. LETZIG
quickdrawdrafting@yahoo.com

DATE
JOB #
LOG SIZE
14" φ
SHEET 4 OF 1

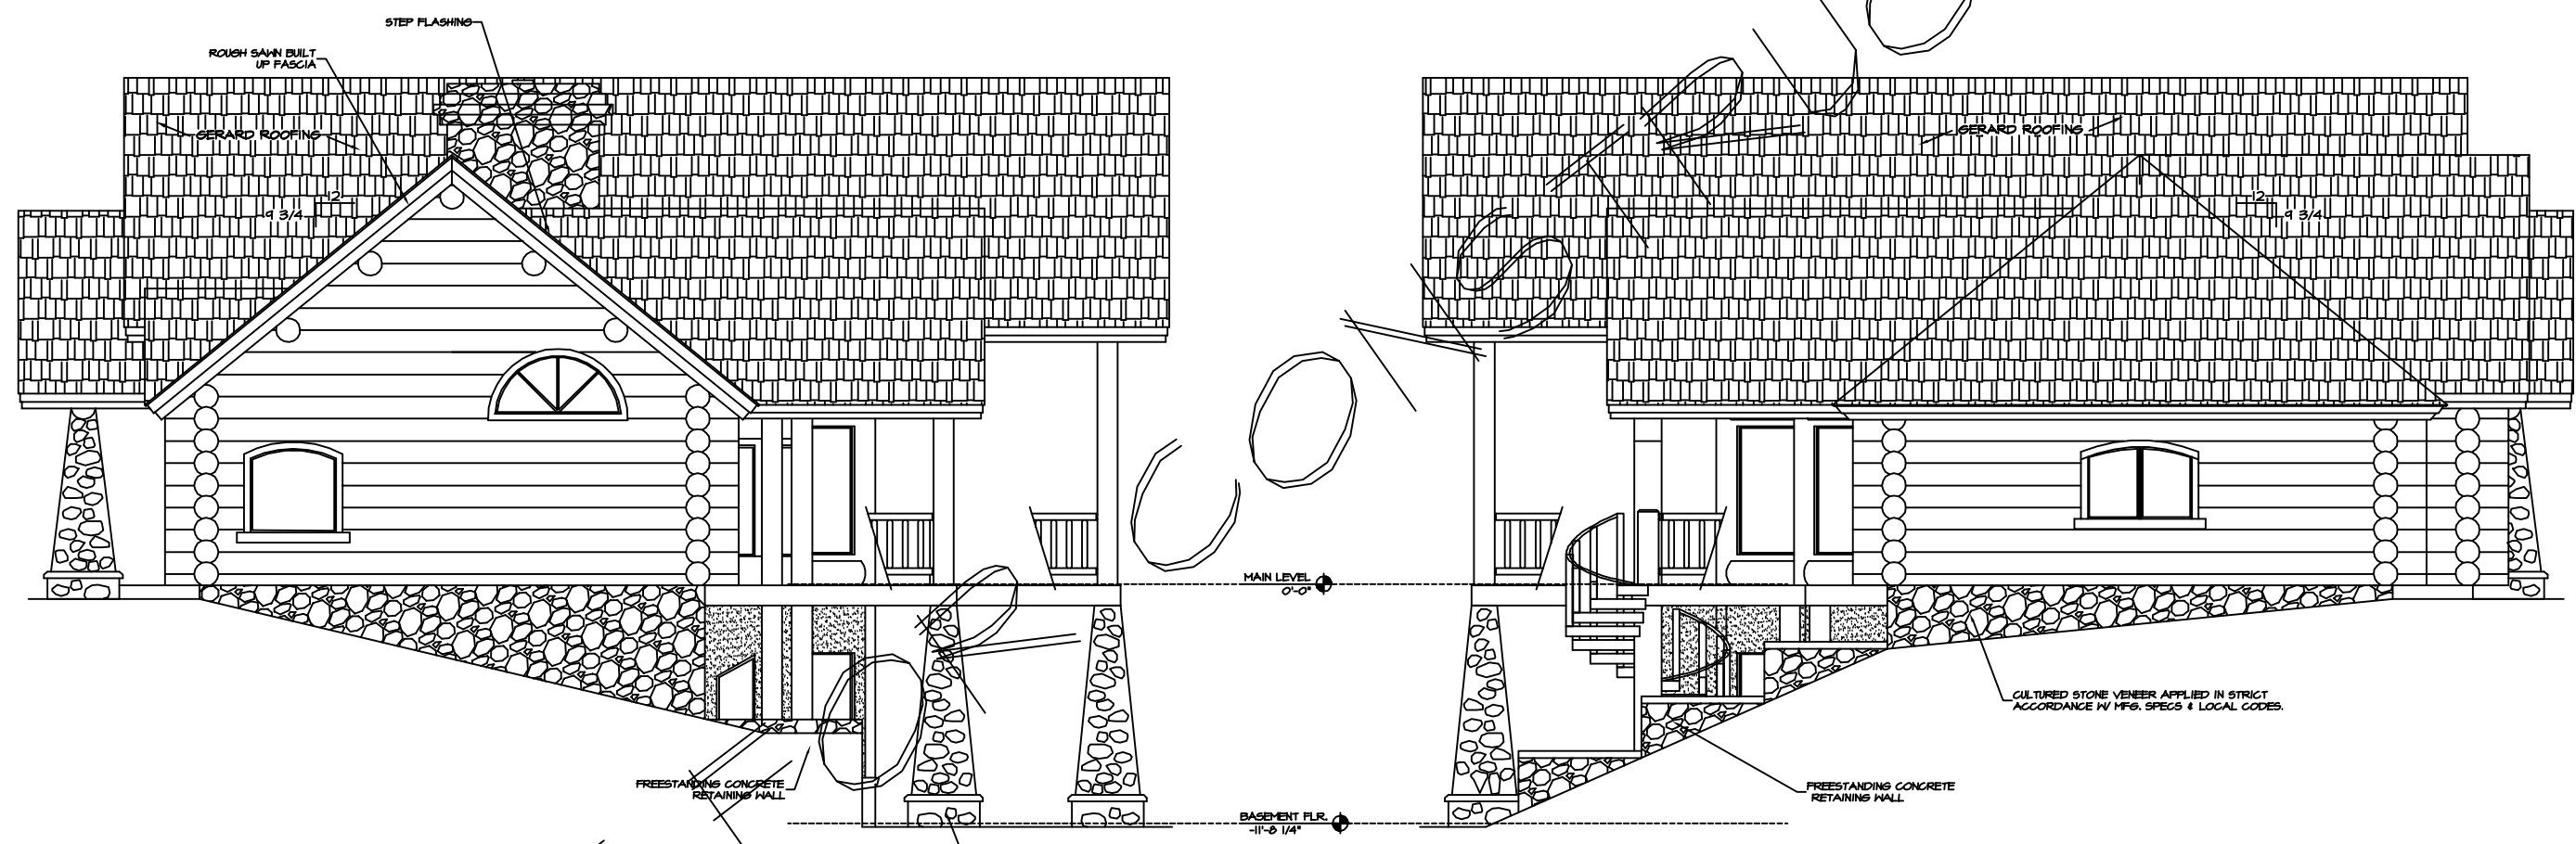

WEST ELEVATION
SCALE: 1/4" = 1'-0"

CONTRACTOR NOTE:
THE SPECIFICATIONS, WITHIN THIS PLAN SET ARE ACCURATE AS OF THE MOST RECENT DATE IN THE TITLE BLOCK. HOWEVER IT IS THE CONTRACTORS RESPONSIBILITY TO CONFIRM AND VERIFY ALL MEASUREMENTS & SPECIFICATIONS.

APPROXIMATE FINAL GRADE SHOWN. ACTUAL FINAL GRADE TO BE DETERMINED ON SITE PER OWNER & BUILDER. SLOPE AWAY FROM STRUCTURE PER CODE.

THESE ELEVATIONS ARE GRAPHIC REPRESENTATIONS ONLY. REFER TO BUILDING SECTION PAGE(S) FOR ELEVATION DIMENSIONS, DETAILS & STACK HEIGHTS.