


COPYRIGHTED BY QUICKDRAW DRAFTING. THIS DRAWING IS NOT TO BE USED FOR MAKING ANY REPRODUCTION THEREOF, OR FOR CONTRACTING ANY BUILDING WITHOUT FIRST OBTAINING THE WRITTEN PERMISSION OF THE COPYRIGHT HOLDER, QUICKDRAW DESIGN & DRAFTING (GDD).

DO NOT SCALE DRAWINGS. GDD IS NOT RESPONSIBLE FOR ERRORS DUE TO SCALED DRAWINGS.

REFER ANY QUESTIONS OR DISCREPANCIES TO GDD BEFORE START OF CONSTRUCTION.

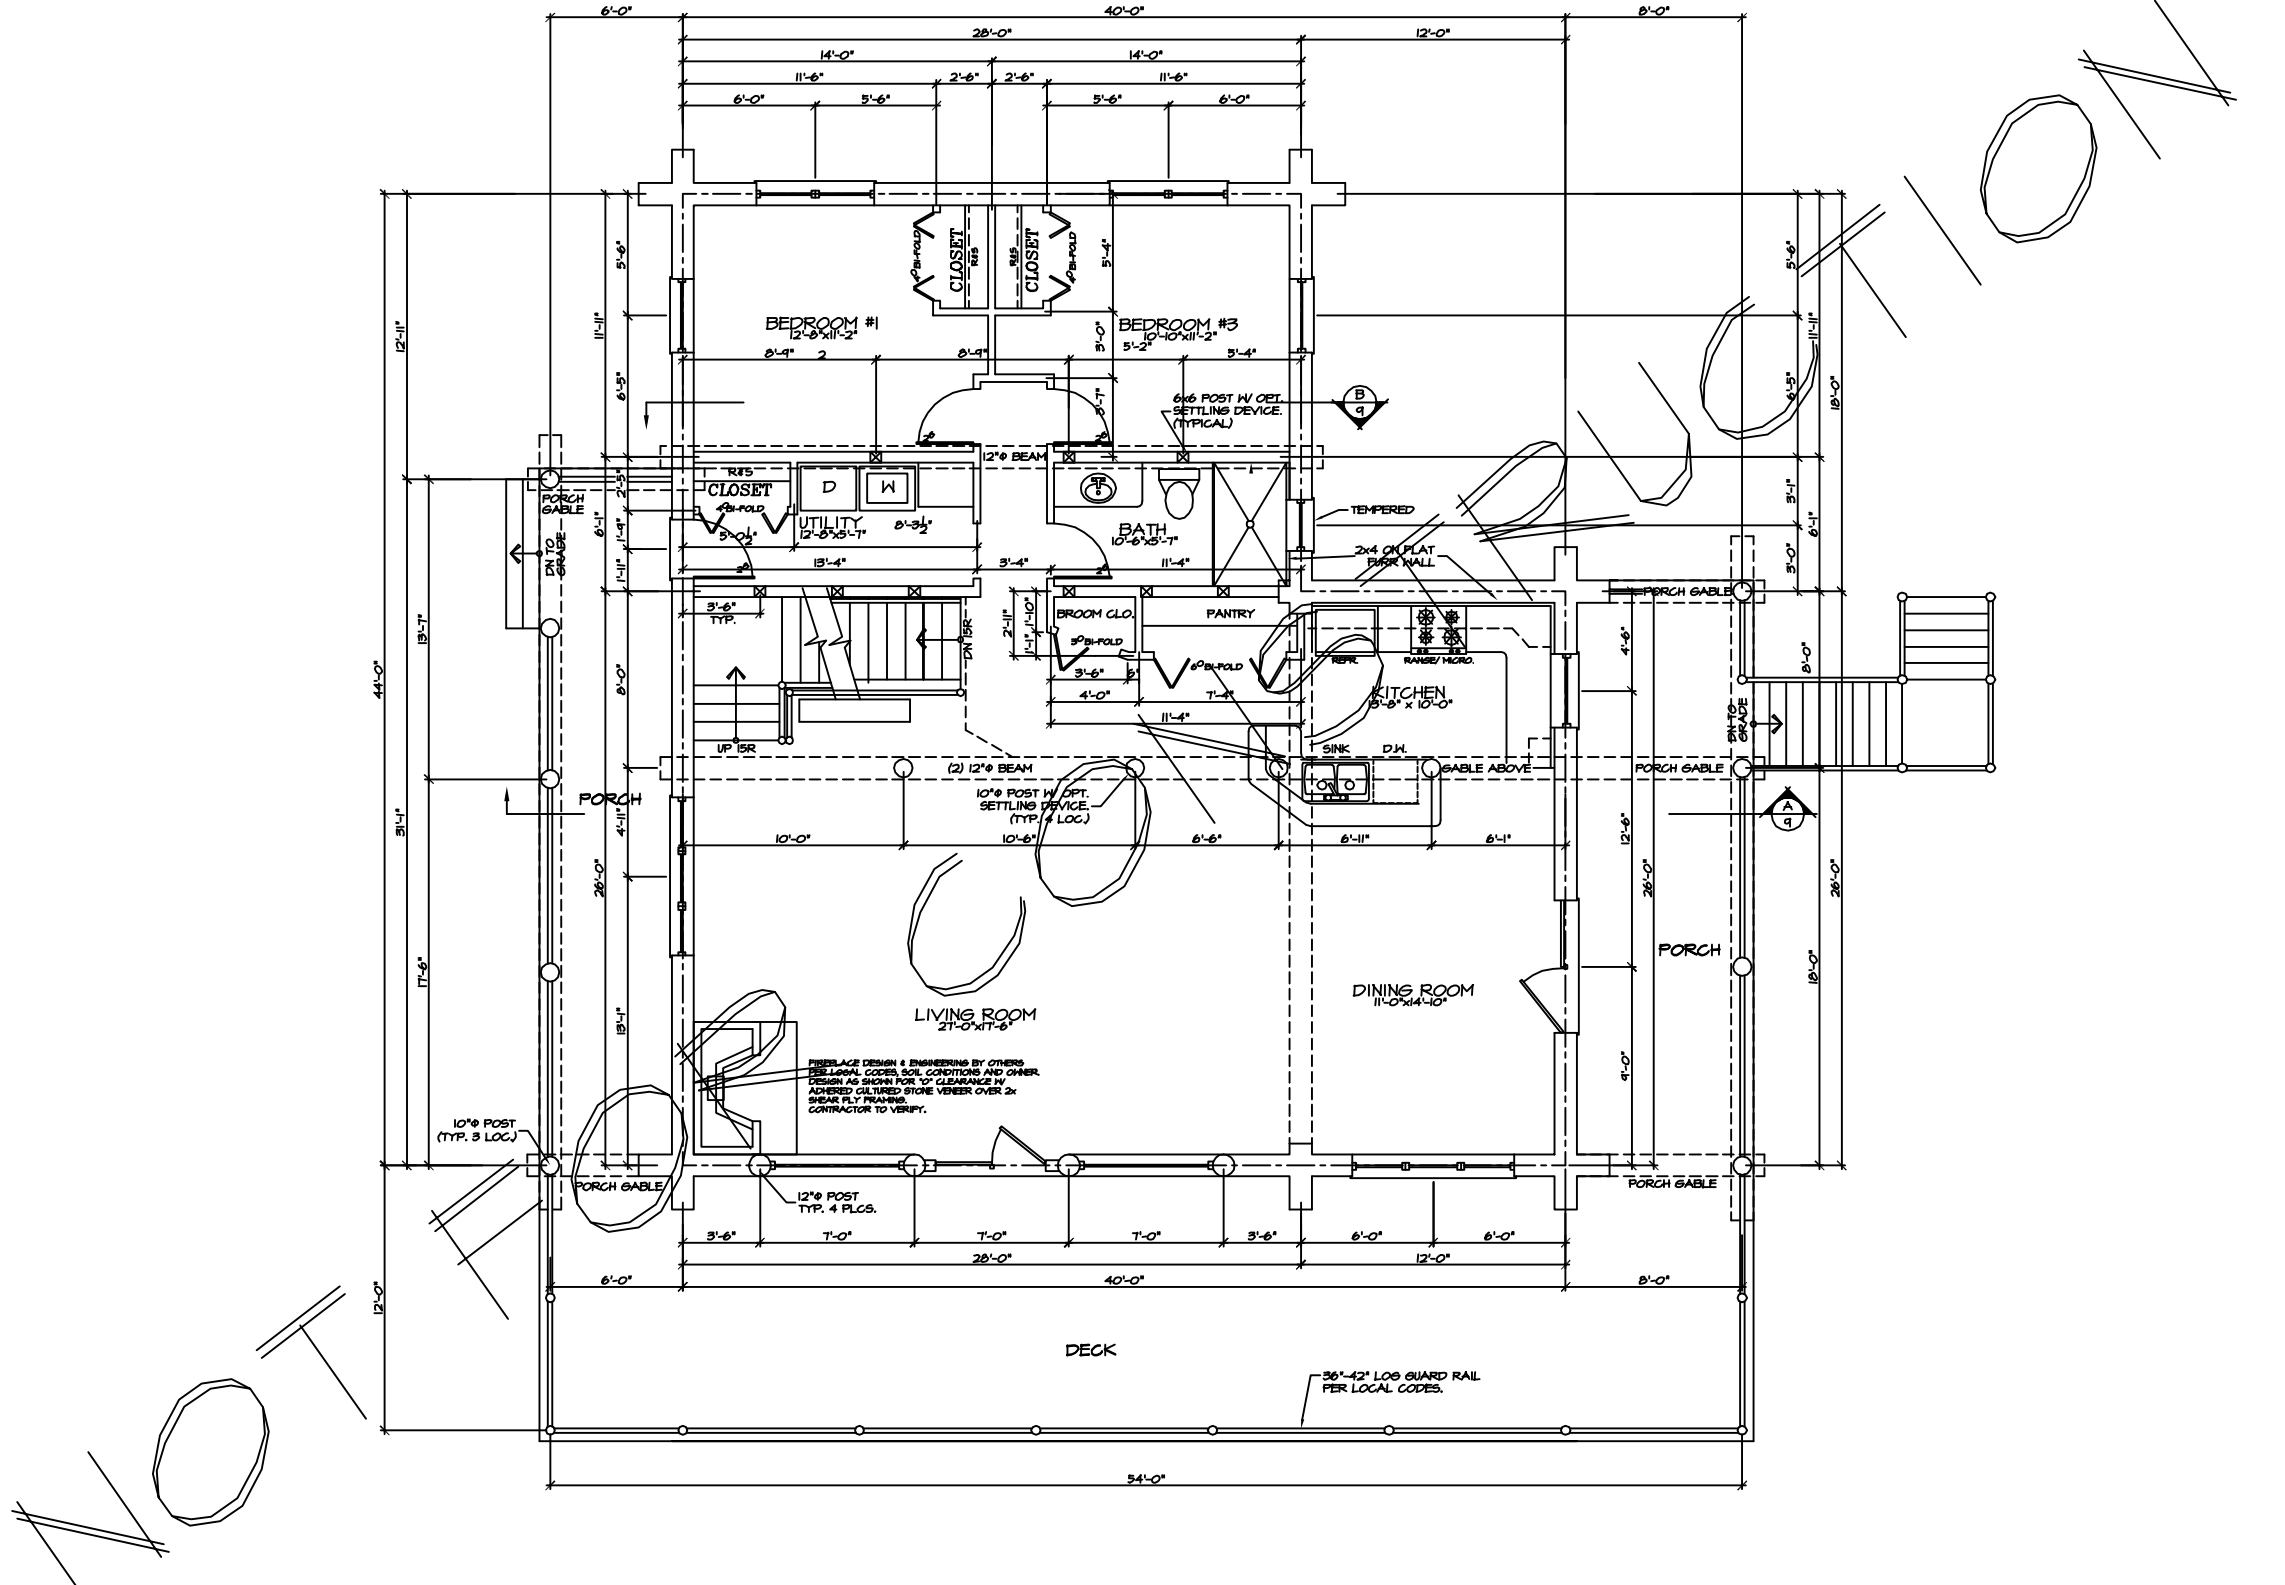

MAIN FLOOR PLAN
SCALE: 1/4" = 1'-0"

SQUARE FOOTAGE:	
MAIN FLOOR:	1544 SQ. FT.
LOFT FLOOR:	614 SQ. FT.
BASEMENT FLOOR:	1085 SQ. FT.
TOTAL:	3243 SQ. FT.
GARAGE:	516 SQ. FT.

ALL WINDOW OPENINGS, LOG TRUSSES, LOG RAFTERS, POSTS AND GABLE ENDS REQUIRE FIELD CUTTING.

PER SPECS COVER SHEET

CONTRACTOR NOTE:
THE SPECIFICATIONS, WITHIN THIS PLAN SET ARE ACCURATE AS OF THE MOST RECENT DATE IN THE TITLE BLOCK. HOWEVER IT IS THE CONTRACTORS RESPONSIBILITY TO CONFIRM AND VERIFY ALL MEASUREMENTS & SPECIFICATIONS.

REV.	
BDL	

THE HOODOO PASS
MAIN FLOOR PLAN

QuickDraw Design & Drafting
Phone # (406) 570-7046
Fax # (406) 507-2284

BRADLEY D. LETZIG
450 BROTHERS WAY
CORYVALLEY, MT 59928

DATE
JOB #
LOG SIZE
12"φ
SHEET
1
OF
1