



COPYRIGHTED BY QUICKDRAW DESIGN & DRAFTING (QDD). THIS DRAWING IS NOT TO BE USED FOR MAKING ANY REPRODUCTION THEREOF, OR FOR CONTRACTING ANY BUILDING WITHOUT FIRST OBTAINING THE WRITTEN PERMISSION OF THE COPYRIGHT HOLDER, QDD. DO NOT SCALE DRAWINGS. QDD IS NOT RESPONSIBLE FOR ERRORS DUE TO SCALED DRAWINGS. REFER ANY QUESTIONS OR DISCREPANCIES TO QUICKDRAW DRAFTING BEFORE START OF CONSTRUCTION.

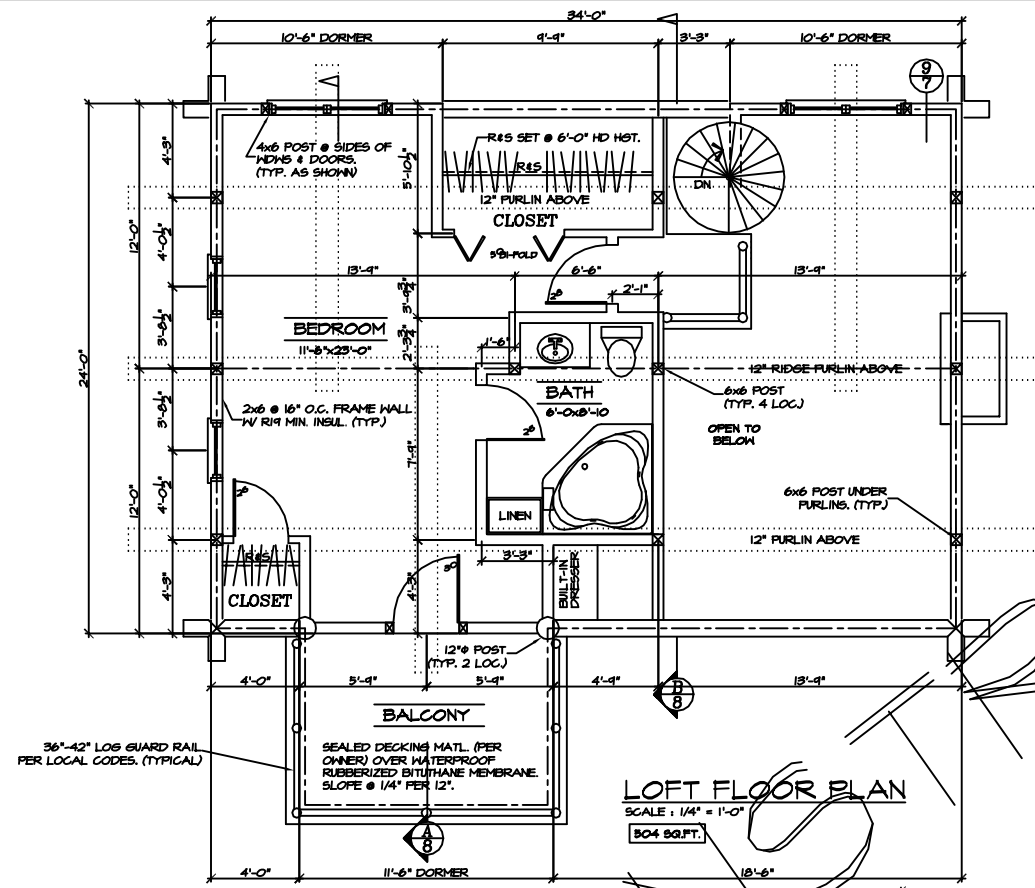


LOFT FLOOR PLAN
SCALE: 1/4" = 1'-0"
504 SQ. FT.

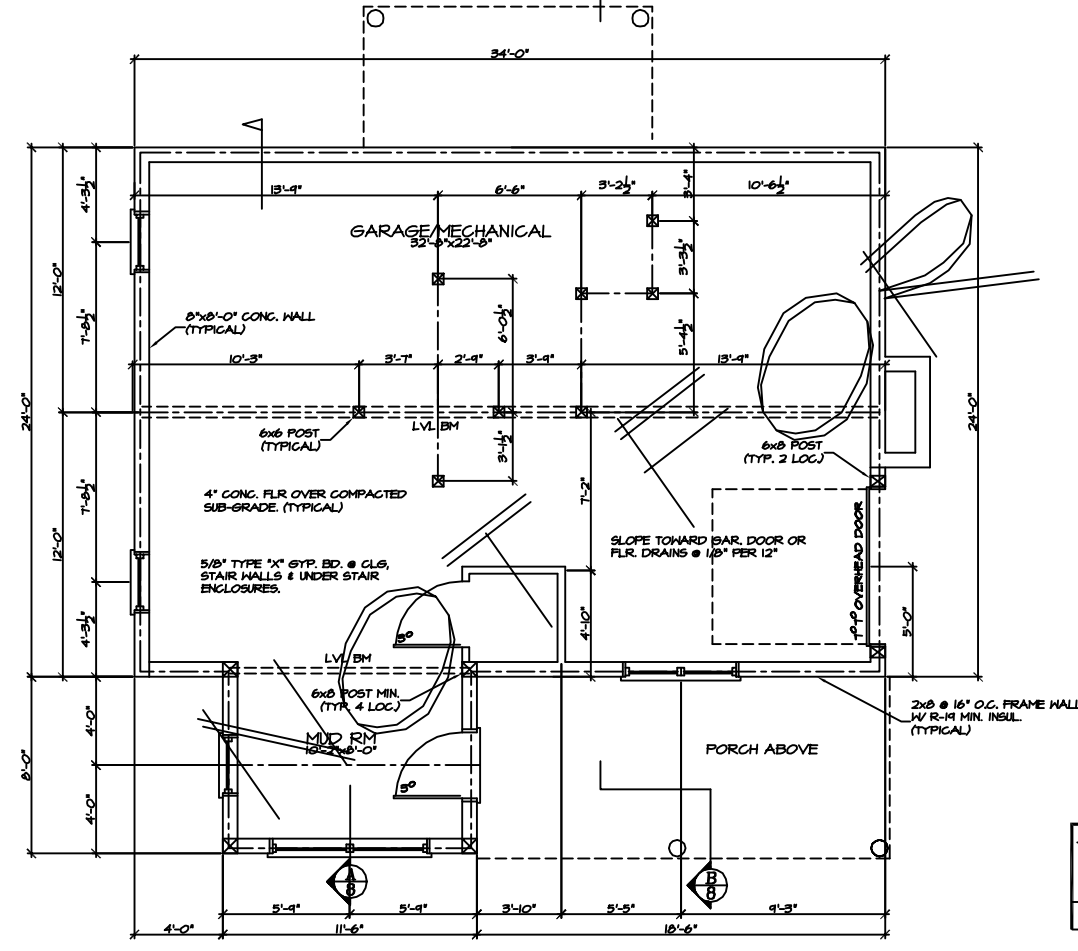

BASEMENT FLOOR PLAN
SCALE: 1/4" = 1'-0"
900 SQ. FT.

SQUARE FOOTAGE:	
MAIN FLOOR:	875 SQ. FT.
LOFT:	504 SQ. FT.
BASEMENT:	900 SQ. FT.
TOTAL:	2287 SQ. FT.

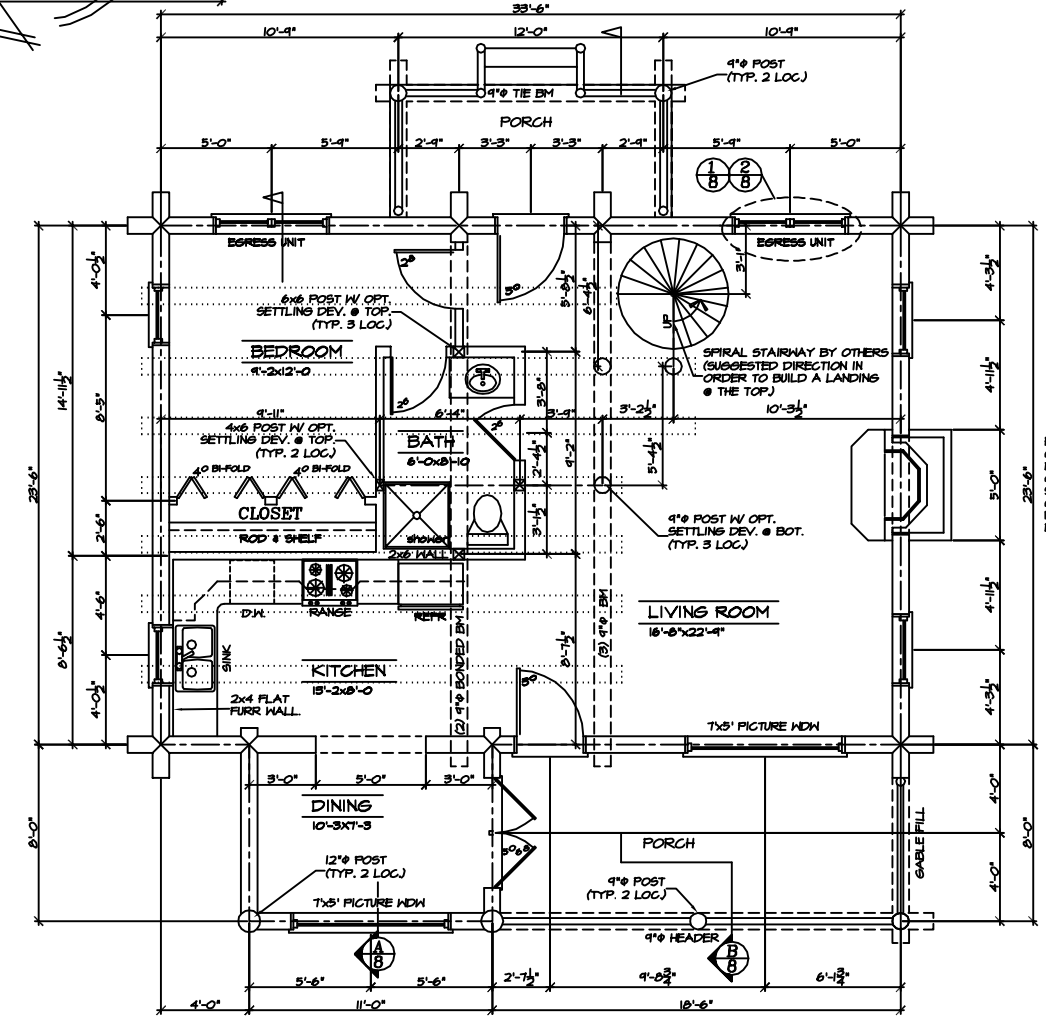

MAIN FLOOR PLAN
SCALE: 1/4" = 1'-0"
875 SQ. FT.

PER SPECS SHEET #1
ALL WINDOW OPENINGS, LOG TRUSSES, LOG RAFTERS, POSTS AND GABLE ENDS REQUIRE FIELD TRIMMING.

NOTE: EVERY EFFORT HAS BEEN MADE TO ASSURE THE ACCURACY OF DIMENSIONS AND DETAILS, HOWEVER, IT IS THE RESPONSIBILITY OF THE BUILDER TO VERIFY ALL MEASUREMENTS.

REV.	REV.
DRAWN BY:	BPL
THE RANGER	
FLOOR PLANS	
QuickDraw Design & Drafting	
Phone # (406) 570-7046 Fax # (406) 507-3284 450 BROTHERS WAY CORVALLIS, MT 59828 bradley.d.letzig@quickdrawdesign.com	
DATE	5-8-06
JOB #	2606
LOG SIZE	9" φ
SHEET	2
	of
	4