


COPYRIGHTED BY QUICKDRAW DRAFTING. THIS DRAWING IS NOT TO BE USED FOR MAKING ANY REPRODUCTION THEREOF, OR FOR CONTRACTING ANY BUILDING WITHOUT FIRST OBTAINING THE WRITTEN PERMISSION OF THE COPYRIGHT HOLDER, QUICKDRAW DRAFTING.

DO NOT SCALE DRAWINGS. QUICKDRAW DRAFTING IS NOT RESPONSIBLE FOR ERRORS DUE TO SCALED DRAWINGS.

REFER ANY QUESTIONS OR DISCREPANCIES TO QUICKDRAW DRAFTING BEFORE START OF CONSTRUCTION.

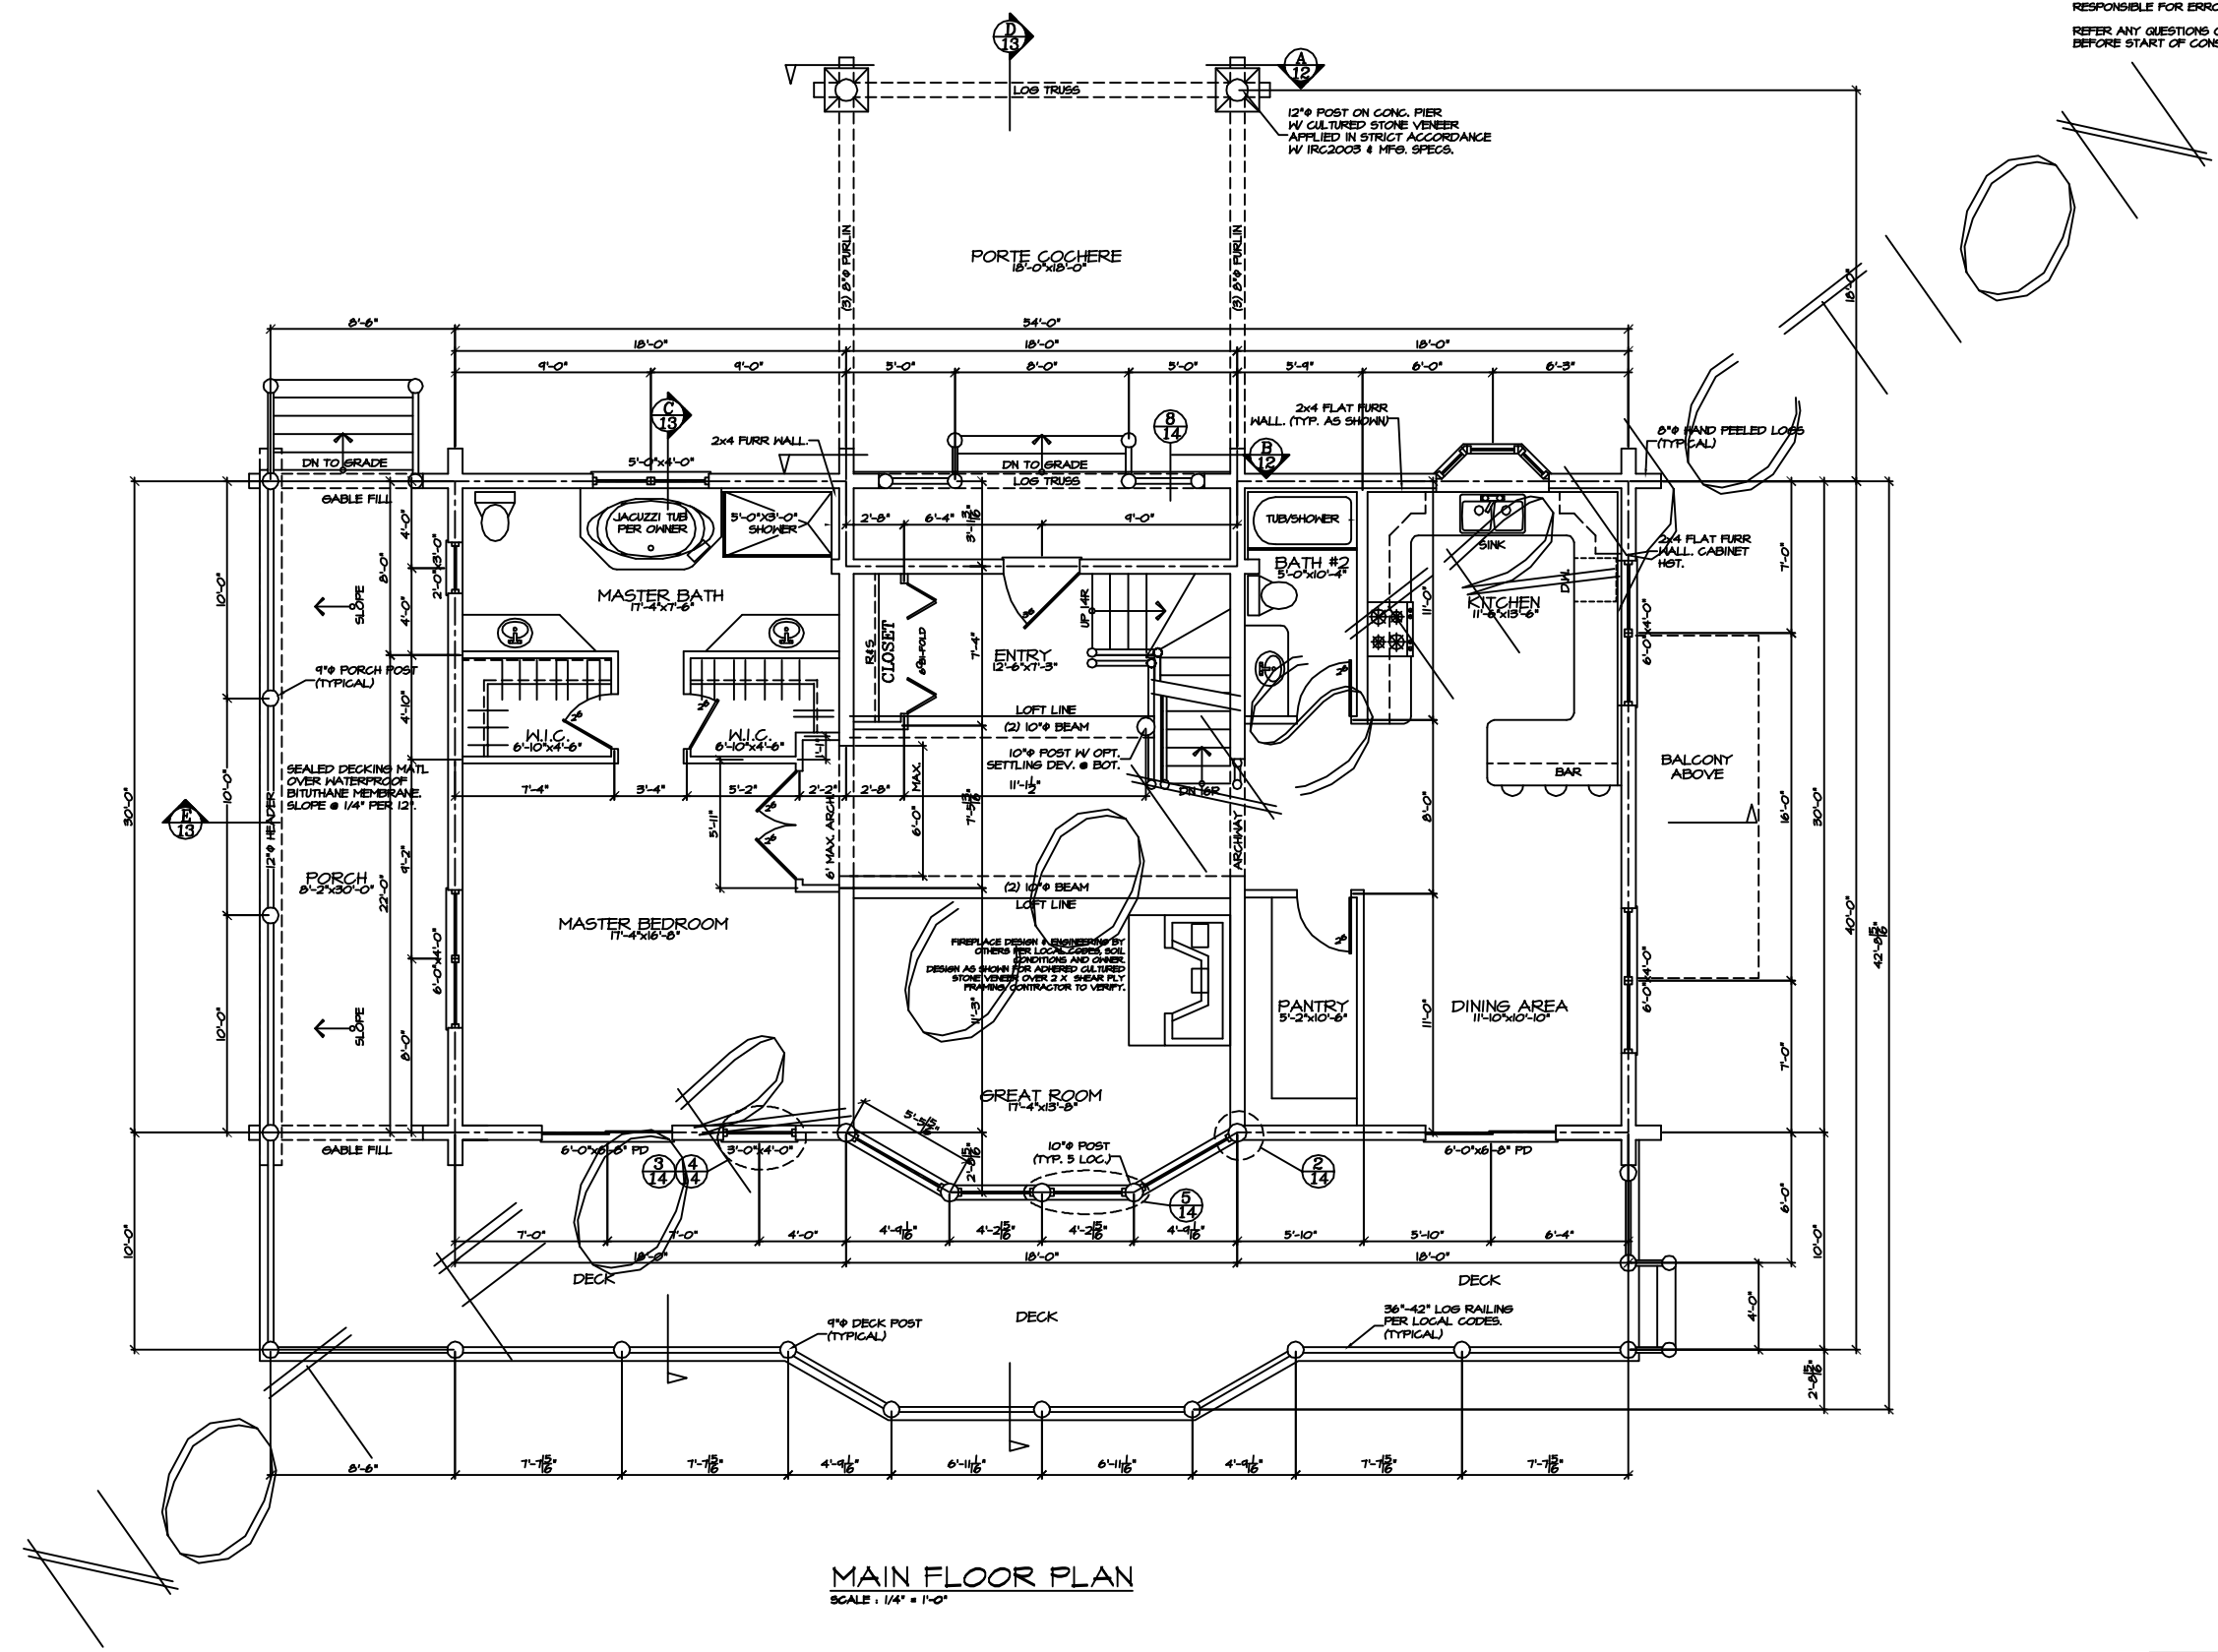

MAIN FLOOR PLAN
SCALE: 1/4" = 1'-0"

CONTRACTOR NOTE:
THE SPECIFICATIONS, WITHIN THIS PLAN SET ARE ACCURATE AS OF THE MOST RECENT DATE IN THE TITLE BLOCK. HOWEVER IT IS THE CONTRACTORS RESPONSIBILITY TO CONFIRM AND VERIFY ALL MEASUREMENTS & SPECIFICATIONS.

SQUARE FOOTAGE:	
MAIN FLOOR:	1586 SQ. FT.
LOFT FLOOR:	1346 SQ. FT.
TOTAL:	2932 SQ. FT.
BASEMENT:	1081 SQ. FT.
GARAGE:	815 SQ. FT.

PER SPECS SHEET #1
ALL WINDOW OPENINGS, LOG TRUSSES, LOG RAFTERS, POSTS AND GABLE ENDS REQUIRE FIELD CUTTING.

REV.	REV.
DRAWN BY:	BPL
THE RYE CREEK	
MAIN FLOOR PLAN	
QuickDraw Design & Drafting	
Phone # (409) 870-7046 Fax # (800) 507-3284	
BRADLEY D. LETZIG 480 BROTHERS WAY CORVALLIS, MT 59828 quickdrawdesignanddrafting.com	
DATE	
JOB #	
LOG SIZE	8" WALLS
	10" FLR
	12" ROOF
SHEET	2
	OF
	1