




COPYRIGHTED BY QUICKDRAW DRAFTING. THIS DRAWING IS NOT TO BE USED FOR MAKING ANY REPRODUCTION THEREOF, OR FOR CONTRACTING ANY BUILDING WITHOUT FIRST OBTAINING THE WRITTEN PERMISSION OF THE COPYRIGHT HOLDER, QUICKDRAW DRAFTING.

DO NOT SCALE DRAWINGS. QUICKDRAW DRAFTING IS NOT RESPONSIBLE FOR ERRORS DUE TO SCALED DRAWINGS.


REFER ANY QUESTIONS OR DISCREPANCIES TO QUICKDRAW DRAFTING BEFORE START OF CONSTRUCTION.

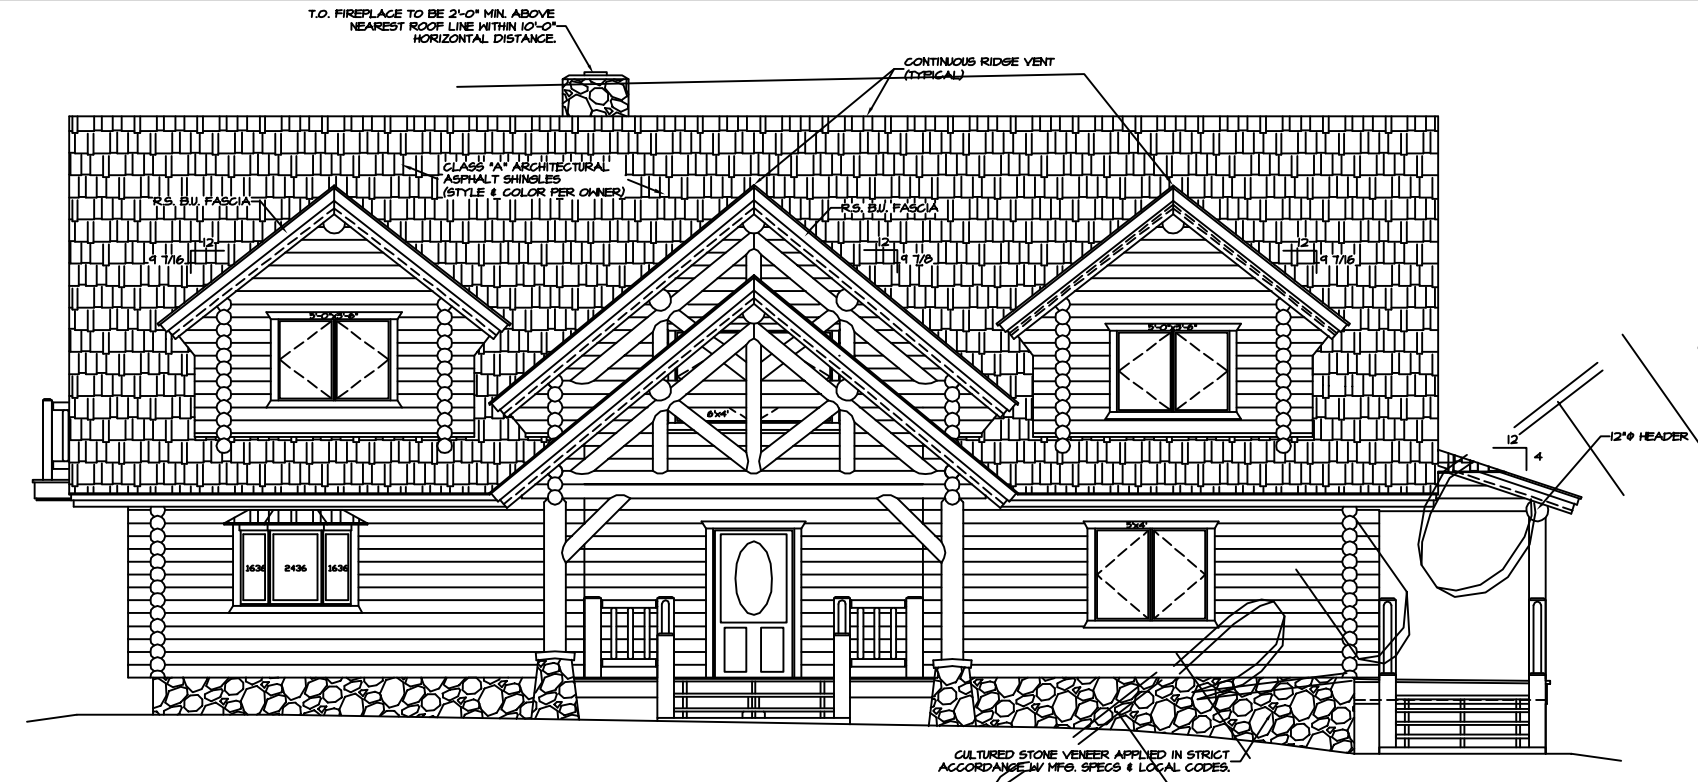

**REAR ELEVATION**  
SCALE: 1/4" = 1'-0"

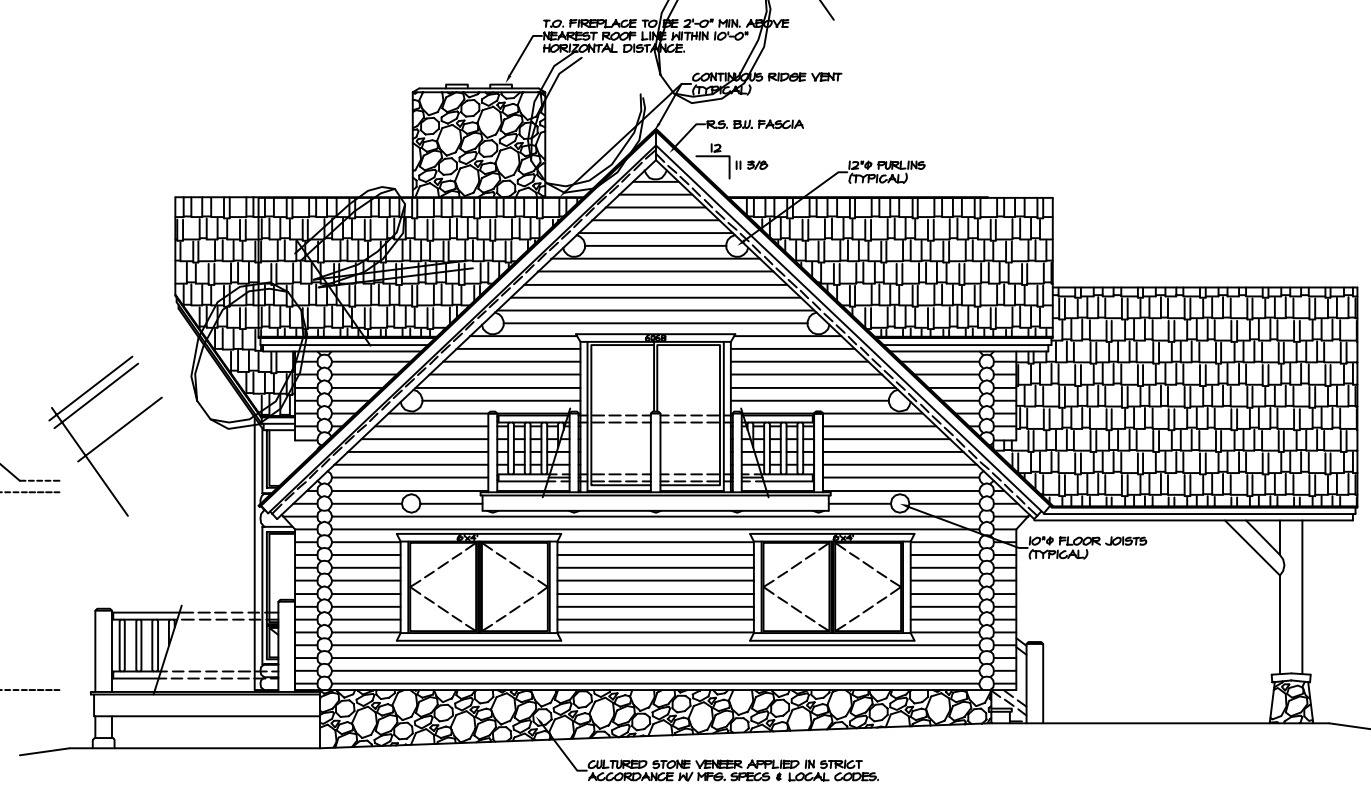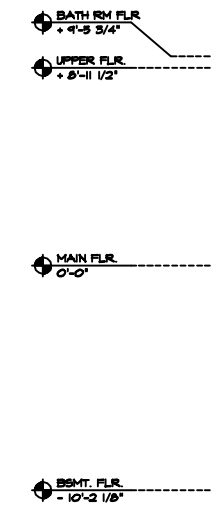

**RIGHT ELEVATION**  
SCALE: 1/4" = 1'-0"

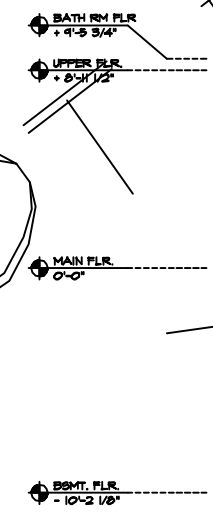

CONTRACTOR NOTE:  
THE SPECIFICATIONS WITHIN THIS PLAN SET ARE ACCURATE AS OF THE MOST RECENT DATE IN THE TITLE BLOCK. HOWEVER IT IS THE CONTRACTORS RESPONSIBILITY TO CONFIRM AND VERIFY ALL MEASUREMENTS & SPECIFICATIONS.

APPROXIMATE FINAL GRADE SHOWN. ACTUAL FINAL GRADE TO BE DETERMINED ON SITE PER OWNER & BUILDER. SLOPE AWAY FROM STRUCTURE PER CODE.

THESE ELEVATIONS ARE GRAPHIC REPRESENTATIONS ONLY. REFER TO BUILDING SECTION PAGES FOR ELEVATION DIMENSIONS, DETAILS & STACK HEIGHTS.

PER SPECS SHEET #1

REV.	REV.
DRAWN BY:	BPL
<b>THE RYE CREEK</b>	
REAR AND RIGHT SIDE ELEVATIONS	
<b>QuickDraw Design &amp; Drafting</b>	
BRADLEY D. LETZIG 450 BROTHERS WAY CORVALLIS, MT 59828 Phone # (406) 870-7046 Fax # (406) 801-3284 bradley@quickdrawdesign.com	
DATE	-
JOB #	-
LOG SIZE	8" WALLS 10" FLR 12" ROOF
SHEET	6 OF 1